

BASE FLOOD ELEVATION IS 708.3 FT. NAVD 88 DATUM (708.10 FT. NGVD 29 DATUM, 14.20 FT. CITY OF SAINT PAUL DATUM) PER FEMA FLOOD INSURANCE RATE MAPS 27123C103G AND 27123C104G

## WARNING:

2" PLUG 24" O.C. 200

Andropogon gerardii

Asclepias incarnata

Aster novae-angliae

Carex vulpinoidea

Liatris pycnostachya

Rudbeckia subtomentosa

Silphium perfoliatum

Spartina pectinata

Lobelia siphilitica

Iris versacolor

260 NEW ENGLAND ASTER

260 PRAIRIE BLAZINGSTAR

260 PRAIRIE CORDGRASS

BROWN-EYED SUSAN

BLUE LOBELIA

260 FOX SEDGE

260 BLUE FLAG

260 CUP PLANT

260

THE CONTRACTOR SHALL BE RESPONSIBLE FOR CALLING FOR LOCATIONS OF ALL EXISTING UTILITIES. THEY SHALL COOPERATE WITH ALL UTILITY COMPANIES IN MAINTAINING THEIR SERVICE AND / OR RELOCATION OF LINES.

THE CONTRACTOR SHALL CONTACT GOPHER STATE ONE CALL AT 651-454-0002 AT LEAST 48 HOURS IN ADVANCE FOR THE LOCATIONS OF ALL UNDERGROUND WIRES, CABLES, CONDUITS, PIPES, MANHOLES, VALVES OR OTHER BURIED STRUCTURES BEFORE DIGGING. THE CONTRACTOR SHALL REPAIR OR REPLACE THE ABOVE WHEN DAMAGED DURING CONSTRUCTION AT NO COST TO THE OWNER.

## BENCHMARK

- 1) TOP NUT OF 3RD FIRE HYDRANT WEST OF WABASHA ON THE NORTH SIDE OF
- SHEPARD ROAD.
- ELEVATION = 14.36 (CITY OF ST. PAUL DATUM) 2) TOP NUT OF FIRE HYDRANT LOCATED IN THE NORTHEAST QUADRANT OF ST PETER ST & KELLOGG BLVD
- ELEVATION = 96.34 (CITY OF ST. PAUL DATUM)

ELEVATIONS SHOWN ARE BASED ON CITY OF ST PAUL DATUM. CONVERSION FACTOR TO 1929 NGVD, ADD 694.10.

LIGHTS TO CONTROL THE MOVEMENT OF TRAFFIC WHERE NECESSARY. PLACEMENT OF THESE DEVICES SHALL BE APPROVED BY THE ENGINEER PRIOR TO PLACEMENT. TRAFFIC CONTROL DEVICES SHALL

IN ACCORDANCE WITH GENERALLY ACCEPTED CONSTRUCTION PRACTICES, THE CONTRACTOR WILL BE SOLELY AND COMPLETELY RESPONSIBLE FOR CONDITIONS ON THE IOB SITE, INCLUDING SAFETY OF ALL PERSONS AND PROPERTY DURING THE PERFORMANCE OF THE WORK. THIS REQUIREMENT WILL APPLY CONTINUOUSLY AND NOT BE LIMITED TO NORMAL WORKING HOURS.

6. THE DUTY OF THE ENGINEER OR THE DEVELOPER TO CONDUCT CONSTRUCTION REVIEW OF THE CONTRACTORS PERFORMANCE IS NOT INTENDED TO INCLUDE REVIEW OF THE ADEOUACY OF THE CONTRACTORS SAFETY MEASURES IN, OR NEAR THE CONSTRUCTION SITE.

7. BEFORE BEGINNING CONSTRUCTION THE CONTRACTOR SHALL INSTALL EROSION AND SEDIMENTATION CONTROL MEASURES IN ACCORDANCE WITH NPDES PERMIT REQUIREMENTS, BEST MANAGEMENT PRACTICES, STATE AND LOCAL REQUIREMENTS AND THE DETAILS SHOWN ON THE DETAIL SHEET(S) OF THE PROJECT PLANS.

8. ALL CONSTRUCTION PERMITS, APPLICATIONS AND FEES ARE THE RESPONSIBILITY OF THE CONTRACTOR.

FOR ALL PERMITS AND NOTIFICATIONS AS REQUIRED.

9. ALL ENTRANCES AND CONNECTIONS TO CITY STREETS SHALL BE CONSTRUCTED PER THE REQUIREMENTS OF THE STATE AND LOCAL JURISDICTIONS. THE CONTRACTOR SHALL BE RESPONSIBLE

10. ALL STREET REPAIRS AND PATCHING SHALL BE PERFORMED PER THE REQUIREMENTS OF THE CITY. ALL TRAFFIC CONTROL SHALL BE PROVIDED BY THE CONTRACTOR AND SHALL BE ESTABLISHED PER THE REOUIREMENTS OF THE MINNESOTA MANUAL OF UNIFORM TRAFFIC CONTROL DEVICES (MUTCD) AND THE CITY. THIS SHALL INCLUDE ALL SIGNAGE, BARRICADES, FLASHERS AND FLAGGERS AS NEEDED. ALL PUBLIC STREETS SHALL BE OPEN TO TRAFFIC AT ALL TIMES.

11. ADJUST ALL EXISTING STRUCTURES, BOTH PUBLIC AND PRIVATE TO THE PROPOSED GRADES WHERE DISTURBED AND COMPLY WITH ALL REQUIREMENTS OF THE UTILITY OWNERS. STRUCTURES BEING RESET TO PAVED AREAS MUST MEET OWNERS REQUIREMENTS FOR TRAFFIC LOADING.

12. EXISTING TOPOGRAPHY PROVIDED BY SUNDE LAND SURVEYING, ALTA/ACSM LAND TITLE SURVEY, DATED 04/22/08.

- COORDINATION WITH OTHER WORK NEARBY THAT THE DEVELOPER MAY NOT BE AWARE OF SHOULD BE DISCUSSED AS WELL.
- 9. SAFE WORK SITE REQUIREMENTS: THE CONTRACTOR SHALL PROVIDE A CONTINUOUS, ACCESSIBLE AND SAFE PEDESTRIAN WALKWAY THAT MEETS ADA AND MN MUTCD STANDARDS IF WORKING IN A SIDEWALK AREA, AND TRAFFIC CONTROL PER MN MUTCD REQUIREMENTS FOR WORK IN THE PUBLIC RIGHT OF WAY.


10. NO PRIVATE FACILITIES IN THE RIGHT OF WAY: THE DEVELOPER IS STRICTLY PROHIBITED FROM INSTALLING PRIVATE ELECTRICAL WIRING, CONDUIT, RECEPTACLES AND/OR

- LIGHTING IN THE CITY'S RIGHT OF WAY. THIS INCLUDES STUBBING CONDUIT OR CABLE INTO THE PUBLIC RIGHT OF WAY TO ACCOMMODATE UTILITY FEEDS TO THE SITE. COORDINATE WITH EACH UTILITY PRIOR TO CONSTRUCTION TO DETERMINE FEED POINTS INTO THE PROPERTY. UTILITIES ARE RESPONSIBLE FOR SECURING EXCAVATION PERMITS TO RUN THEIR SERVICE INTO A SITE, AND (WHERE REQUIRED) SUBMITTING PLANS FOR REVIEW BY THE PUBLIC WORKS UTILITY REVIEW COMMITTEE.
- 11. ANY SIGN OF FIXTURES REMOVED WITH IN THE RIGHT OF WAY OR AS PART OF THE SITE WORK SHALL BE REPLACED BY THE CITY. THE CONTRACTOR SHALL CONTACT
- 12. AN OBSTRUCTION PERMIT MUST BE OBTAINED FROM PUBLIC WORKS (651-266-6151) IF THERE WILL BE ANY EXCAVATION IN KELLOGG BLVD OR WABASHA ST. OR IF TRUCKS/EQUIPMENT WILL BE DRIVING OVER CURBS OR IF CONSTRUCTION WILL BLOCK CITY STREETS, OR SIDEWALKS.
- 13. ALL UNUSED EXISTING WATER SERVICES TO BE CUT OFF BY SAINT PAUL REGIONAL WATER SERVICE, WORK SCHEDULED BY OWNER'S CONTRACTOR.

# CITY OF ST. PAUL PERMIT REQUIREMENTS

- 1. ORDERING OBSTRUCTION AND EXCAVATION PERMITS: CONTACT PUBLIC WORKS RIGHT OF WAY SERVICE DESK AT (651) 266-6151. IT IS STRONGLY RECOMMENDED THAT CONTRACTORS CALL FOR COST ESTIMATES PRIOR TO BIDDING TO OBTAIN ACCURATE COST ESTIMATES.
- OBSTRUCTION PERMITS: THE CONTRACTOR MUST OBTAIN AN OBSTRUCTION PERMIT IF CONSTRUCTION (INCLUDING SILT FENCES) WILL BLOCK CITY STREETS, SIDEWALKS OR ALLEYS, OR IF DRIVING OVER CURBS.
- 3. EXCAVATION PERMITS: ALL DIGGING IN THE PUBLIC RIGHT OF WAY REQUIRES AN EXCAVATION PERMIT. IF THE PROPOSED BUILDING IS CLOSE TO THE RIGHT OF WAY, AND
- EXCAVATING INTO THE RIGHT OF WAY IS NEEDED TO FACILITATE CONSTRUCTION, CONTACT THE UTILITY INSPECTOR. 4. FAILURE TO SECURE PERMITS: FAILURE TO SECURE OBSTRUCTION PERMITS OR EXCAVATION PERMITS WILL RESULT IN A DOUBLE-PERMIT FEE AND OTHER FEES REQUIRED UNDER
- CITY OF ST. PAUL LEGISLATIVE CODES.
- 5. REQUIREMENTS TO WORK IN THE PUBLIC RIGHT OF WAY: ALL UTILITIES AND CONTRACTORS WORKING IN THE PUBLIC RIGHT OF WAY MUST TO BE REGISTERED, INSURED AND BONDED, AS RECOGNIZED BY THE PUBLIC WORKS SERVICE DESK. (651-266-6151)

**RCGCW** 

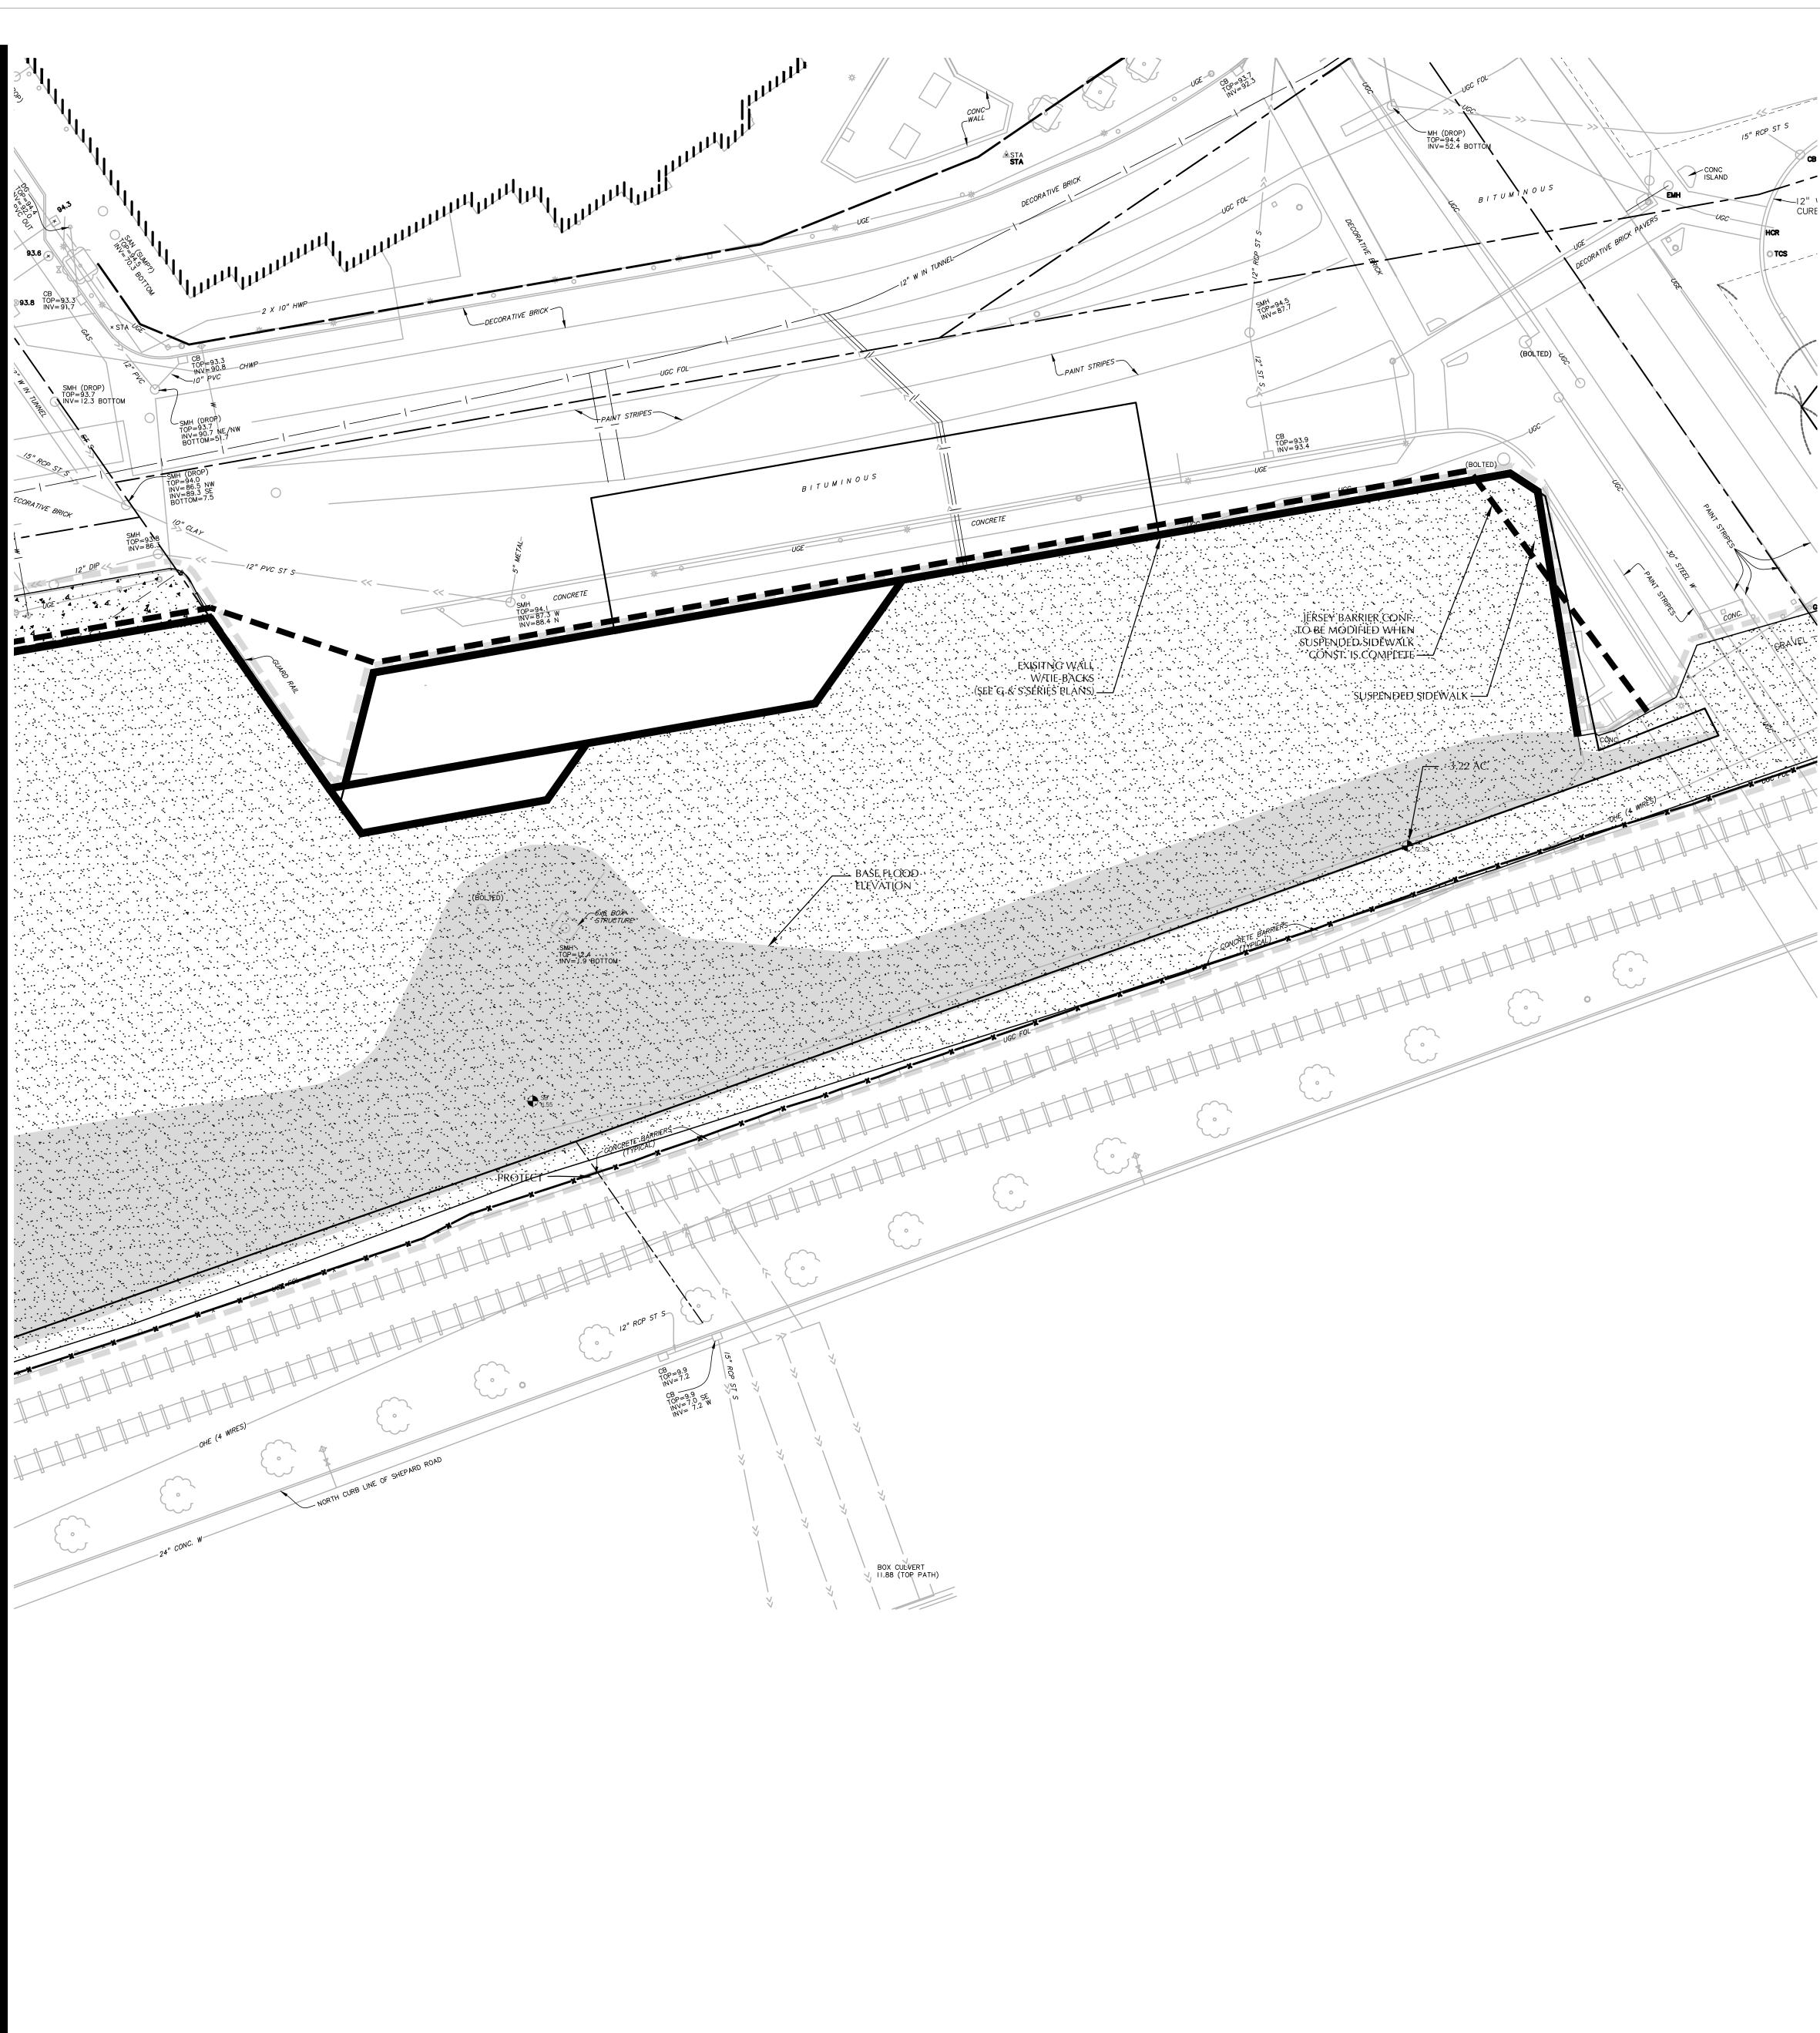



#### CITY OF ST. PAUL NOTES

- SIGNS REGULATING PARKING AND/OR TRAFFIC ON PRIVATE PROPERTY SHALL BE INSTALLED BY THE PROPERTY OWNER OR CONTRACTOR OUTSIDE OF THE PUBLIC RIGHT-OF-WAY. SIGNS APPROVED BY PUBLIC WORKS TRAFFIC ENGINEERING REGULATING PARKING AND/OR TRAFFIC IN THE PUBLIC RIGHT-OF-WAY FOR THIS DEVELOPMENT SHALL BE INSTALLED BY CITY FORCES AT THE EXPENSE OF THE DEVELOPMENT. CONTACT TRAFFIC ENGINEERING 651-266-6200 SIX WEEKS IN ADVANCE OF
- ALL WORK ON CURBS, DRIVEWAYS, AND SIDEWALKS WITHIN THE PUBLIC RIGHT OF WAY MUST BE DONE BY A LICENSED AND BONDED CONTRACTOR UNDER A PERMIT FROM PUBLIC WORKS SIDEWALK SECTION (651-266-6120). SIDEWALK GRADES MUST BE CARRIED ACROSS DRIVEWAYS.
- RESTORATION OF ASPHALT AND CONCRETE PAVEMENTS ARE PERFORMED BY THE PUBLIC WORKS STREET MAINTENANCE DIVISION. THE CONTRACTOR IS RESPONSIBLE FOR PAYMENT TO THE CITY FOR THE COST OF THESE RESTORATIONS. THE CONTRACTOR SHALL CONTACT PUBLIC WORKS STREET MAINTENANCE TO SET UP A WORK ORDER PRIOR TO BEGINNING ANY REMOVALS IN THE STREET AT 651-292-6600. PROCEDURES AND UNIT COSTS ARE FOUND IN STREET MAINTENANCE'S "GENERAL REQUIREMENTS -ALL RESTORATIONS" AND ARE AVAILABLE AT THE PERMIT OFFICE.
- THE CONTRACTOR SHALL CONTACT JOHN MCNAMARA AT 651-266-9780, GENERAL FOREMAN, LIGHTING SIGNAL MAINTENANCE, IF REMOVAL OR RELOCATION OF EXISTING FACILITIES IS REQUIRED OR IN THE EVENT OF DAMAGE TO THE LIGHTING OR SIGNAL UTILITIES. THE CONTRACTOR SHALL ASSUME RESPONSIBILITY (AND RELATED COSTS) FOR ANY DAMAGE OR RELOCATIONS. LIGHTING ON KELLOGG BLVD & WABASHA ST SHALL BE MAINTAINED FOR THE DURATION OF CONSTRUCTION. COORDINATE WITH THE CITY OF ST. PAUL.
- CARE MUST BE TAKEN DURING CONSTRUCTION AND EXCAVATION TO PROTECT ANY SURVEY MONUMENTS AND/OR PROPERTY IRONS. CALL SAM GIBSON OF PUBLIC WORKS SURVEYING (651-266-6075) IF YOU HAVE ANY QUESTIONS
- PIPE WORK INSIDE PROPERTY TO BE PERFORMED BY A PLUMBER LICENSED BY THE STATE OF MINNESOTA AND CERTIFIED BY THE CITY OF SAINT PAUL. PIPE WORK WITHIN
- ABANDONING EXISTING SEWER SERVICE OR MAKING NEW CONNECTIONS TO CITY SEWER MUST BE DONE TO CITY STANDARDS BY A LICENSED HOUSE DRAIN CONTRACTOR UNDER A PERMIT FROM PUBLIC WORKS SEWER SECTION (651-266-6234).
- INSPECTION CONTACT: THE DEVELOPER SHALL CONTACT THE RIGHT OF WAY INSPECTOR, JIM HEHN, AT 651-485-0417 (ONE WEEK PRIOR TO BEGINNING WORK) TO DISCUSS SAFETY ISSUES SUCH AS TRAFFIC CONTROL AND PEDESTRIAN-SAFE WALKWAYS. OTHER ISSUES THAT MAY AFFECT THE ROW SUCH AS EROSION CONTROL AND COORDINATION WITH OTHER WORK NEARBY THAT THE DEVELOPER MAY NOT BE AWARE OF SHOULD BE DISCUSSED AS WELL
- COORDINATE WITH EACH UTILITY PRIOR TO CONSTRUCTION TO DETERMINE FEED POINTS INTO THE PROPERTY. UTILITIES ARE RESPONSIBLE FOR SECURING EXCAVATION PERMITS TO RUN THEIR SERVICE INTO A SITE, AND (WHERE REQUIRED) SUBMITTING PLANS FOR REVIEW BY THE PUBLIC WORKS UTILITY REVIEW COMMITTEE
- . ANY SIGN OF FIXTURES REMOVED WITH IN THE RIGHT OF WAY OR AS PART OF THE SITE WORK SHALL BE REPLACED BY THE CITY. THE CONTRACTOR SHALL CONTACT MIKE MILLER IN TRAFFIC OPERATIONS AT 651-266-9726.
- AN OBSTRUCTION PERMIT MUST BE OBTAINED FROM PUBLIC WORKS (651-266-6151) IF THERE WILL BE ANY EXCAVATION IN KELLOGG BLVD OR WABASHA ST. OR IF TRUCKS/EQUIPMENT WILL BE DRIVING OVER CURBS OR IF CONSTRUCTION WILL BLOCK CITY STREETS, OR SIDEWALKS
- 3. ALL UNUSED EXISTING WATER SERVICES TO BE CUT OFF BY SAINT PAUL REGIONAL WATER SERVICE, WORK SCHEDULED BY OWNER'S CONTRACTOR.

#### CITY OF ST. PAUL PERMIT REQUIREMENTS ■

UNDER CITY OF ST. PAUL LEGISLATIVE CODES.

- ORDERING OBSTRUCTION AND EXCAVATION PERMITS: CONTACT PUBLIC WORKS RIGHT OF WAY SERVICE DESK AT (651) 266-6151. IT IS STRONGLY RECOMMENDED THAT CONTRACTORS CALL FOR COST ESTIMATES PRIOR TO BIDDING TO OBTAIN ACCURATE COST ESTIMATES.
- OBSTRUCTION PERMITS: THE CONTRACTOR MUST OBTAIN AN OBSTRUCTION PERMIT IF CONSTRUCTION (INCLUDING SILT FENCES) WILL BLOCK CITY STREETS, SIDEWALKS OR ALLEYS, OR IF DRIVING OVER CURBS.
- EXCAVATION PERMITS: ALL DIGGING IN THE PUBLIC RIGHT OF WAY REQUIRES AN EXCAVATION PERMIT. IF THE PROPOSED BUILDING IS CLOSE TO THE RIGHT OF WAY. AND EXCAVATING INTO THE RIGHT OF WAY IS NEEDED TO FACILITATE CONSTRUCTION, CONTACT THE UTILITY INSPECTOR.
- FAILURE TO SECURE PERMITS: FAILURE TO SECURE OBSTRUCTION PERMITS OR EXCAVATION PERMITS WILL RESULT IN A DOUBLE-PERMIT FEE AND OTHER FEES REQUIRED
- 5. REQUIREMENTS TO WORK IN THE PUBLIC RIGHT OF WAY: ALL UTILITIES AND CONTRACTORS WORKING IN THE PUBLIC RIGHT OF WAY MUST TO BE REGISTERED, INSURED AND BONDED. AS RECOGNIZED BY THE PUBLIC WORKS SERVICE DESK. (651-266-6151)

1. MINNESOTA STATE STATUTE REQUIRES NOTIFICATION PER "GOPHER STATE ONE CALL" PRIOR TO COMMENCING ANY GRADING, EXCAVATION OR UNDERGROUND

2. THE CONTRACTOR SHALL FIELD VERIFY LOCATIONS AND ELEVATIONS OF EXISTING UTILITIES AND TOPOGRAPHIC FEATURES PRIOR TO COMMENCEMENT OF CONSTRUCTION ACTIVITY. THE CONTRACTOR SHALL NOTIFY THE ENGINEER OF ANY DISCREPANCIES OR VARIATIONS FROM THE PLANS.

3. THE CONTRACTOR SHALL TAKE ALL PRECAUTIONS NECESSARY TO AVOID PROPERTY DAMAGE TO ADJACENT PROPERTIES DURING THE CONSTRUCTION PHASE OF THIS PROJECT. THE CONTRACTOR WILL BE HELD RESPONSIBLE FOR ANY DAMAGES TO ADJACENT PROPERTIES OCCURRING DURING THE CONSTRUCTION PHASE OF THIS PROJECT.

4. THE CONTRACTOR WILL BE RESPONSIBLE FOR PROVIDING AND MAINTAINING TRAFFIC CONTROL DEVICES SUCH AS BARRICADES, WARNING SIGNS, DIRECTIONAL SIGNS, FLAGMEN AND LIGHTS TO CONTROL THE MOVEMENT OF TRAFFIC WHERE NECESSARY. PLACEMENT OF THESE DEVICES SHALL BE APPROVED BY THE ENGINEER PRIOR TO PLACEMENT. TRAFFIC CONTROL DEVICES SHALL CONFORM TO THE APPROPRIATE MINNESOTA DEPARTMENT OF TRANSPORTATION STANDARDS.

5. IN ACCORDANCE WITH GENERALLY ACCEPTED CONSTRUCTION PRACTICES, THE CONTRACTOR WILL BE SOLELY AND COMPLETELY RESPONSIBLE FOR CONDITIONS ON THE JOB SITE, INCLUDING SAFETY OF ALL PERSONS AND PROPERTY DURING THE PERFORMANCE OF THE WORK. THIS REQUIREMENT WILL APPLY CONTINUOUSLY AND NOT BE LIMITED TO NORMAL WORKING HOURS.

6. THE DUTY OF THE ENGINEER OR THE DEVELOPER TO CONDUCT CONSTRUCTION REVIEW OF THE CONTRACTORS PERFORMANCE IS NOT INTENDED TO INCLUDE REVIEW OF THE ADEQUACY OF THE CONTRACTORS SAFETY MEASURES IN, OR NEAR THE CONSTRUCTION SITE.

7. BEFORE BEGINNING CONSTRUCTION THE CONTRACTOR SHALL INSTALL EROSION AND SEDIMENTATION CONTROL MEASURES IN ACCORDANCE WITH NPDES PERMIT

REQUIREMENTS, BEST MANAGEMENT PRACTICES, STATE AND LOCAL REQUIREMENTS AND THE DETAILS SHOWN ON THE DETAIL SHEET(S) OF THE PROJECT PLANS.


8. ALL CONSTRUCTION PERMITS, APPLICATIONS AND FEES ARE THE RESPONSIBILITY OF THE CONTRACTOR.


9. ALL ENTRANCES AND CONNECTIONS TO CITY STREETS SHALL BE CONSTRUCTED PER THE REQUIREMENTS OF THE STATE AND LOCAL JURISDICTIONS. THE CONTRACTOR SHALL BE RESPONSIBLE FOR ALL PERMITS AND NOTIFICATIONS AS REQUIRED.

10. ALL STREET REPAIRS AND PATCHING SHALL BE PERFORMED PER THE REQUIREMENTS OF THE CITY. ALL TRAFFIC CONTROL SHALL BE PROVIDED BY THE CONTRACTOR AND SHALL BE ESTABLISHED PER THE REQUIREMENTS OF THE MINNESOTA MANUAL OF UNIFORM TRAFFIC CONTROL DEVICES (MUTCD) AND THE CITY. THIS SHALL INCLUDE ALL SIGNAGE, BARRICADES, FLASHERS AND FLAGGERS AS NEEDED. ALL PUBLIC STREETS SHALL BE OPEN TO TRAFFIC AT ALL TIMES.

11. ADJUST ALL EXISTING STRUCTURES, BOTH PUBLIC AND PRIVATE TO THE PROPOSED GRADES WHERE DISTURBED AND COMPLY WITH ALL REQUIREMENTS OF THE UTILITY OWNERS. STRUCTURES BEING RESET TO PAVED AREAS MUST MEET OWNERS REQUIREMENTS FOR TRAFFIC LOADING.

12. EXISTING TOPOGRAPHY PROVIDED BY SUNDE LAND SURVEYING, ALTA/ACSM LAND TITLE SURVEY, DATED 04/22/08.

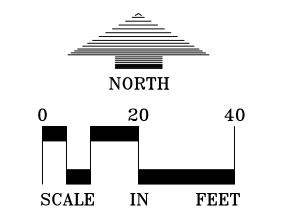


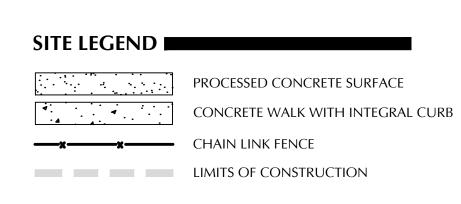

## WARNING:

THE CONTRACTOR SHALL BE RESPONSIBLE FOR CALLING FOR LOCATIONS OF ALL EXISTING UTILITIES. THEY SHALL COOPERATE WITH ALL UTILITY COMPANIES IN MAINTAINING THEIR SERVICE AND / OR RELOCATION OF LINES.

THE CONTRACTOR SHALL CONTACT GOPHER STATE ONE CALL AT 651-454-0002 AT LEAST 48 HOURS IN ADVANCE FOR THE LOCATIONS OF ALL UNDERGROUND WIRES, CABLES, CONDUITS, PIPES, MANHOLES, VALVES OR OTHER BURIED STRUCTURES BEFORE DIGGING. THE CONTRACTOR SHALL REPAIR OR REPLACE THE ABOVE WHEN DAMAGED DURING CONSTRUCTION AT NO COST TO THE OWNER.

 

BASE FLOOD ELEVATION IS 708.3 FT. NAVD 88 DATUM (708.10 FT. NGVD 29 DATUM, 14.20 FT. CITY OF SAINT PAUL DATUM) PER FEMA FLOOD INSURANCE RATE MAPS 27123C103G AND 27123C104G

## **BENCHMARK**

- 1) TOP NUT OF 3RD FIRE HYDRANT WEST OF WABASHA ON THE NORTH SIDE OF SHEPARD ROAD. ELEVATION = 14.36 (CITY OF ST. PAUL DATUM)
- 2) TOP NUT OF FIRE HYDRANT LOCATED IN THE NORTHEAST QUADRANT OF ST PETER ST & KELLOGG BLVD ELEVATION = 96.34 (CITY OF ST. PAUL DATUM)

ELEVATIONS SHOWN ARE BASED ON CITY OF ST PAUL DATUM. CONVERSION FACTOR TO 1929 NGVD, ADD 694.10.

RAMSEY COUNTY RIVERFRONT PROPERTIES

DECONSTRUCTION

ST. PAUL, MINNESOTA

RAMSEY COUNTY PROPERTY MANAGEMENT

121 SEVENTH PLACE EAST

SUITE 2200

SAINT PAUL, MN 55101-2146



Planning • Civil Engineering • Land Surveying

7200 Hemlock Lane - Suite 300 Maple Grove, MN 55369


> Telephone: (763) 424-5505 www.LoucksAssociates.com

CADD files prepared by the Consultant for this project

shall not be used on other projects, for additions to this project at the full risk of that party making such revisions, additions of consultant from any & all responsibilities, claims, and liabilities

03/20/15 BID DOCUMENTS 04/08/15 ADDENDUM #1 04/23/15 ADDENDUM #2 06/08/15 PLAN REVISION SET

13511.00

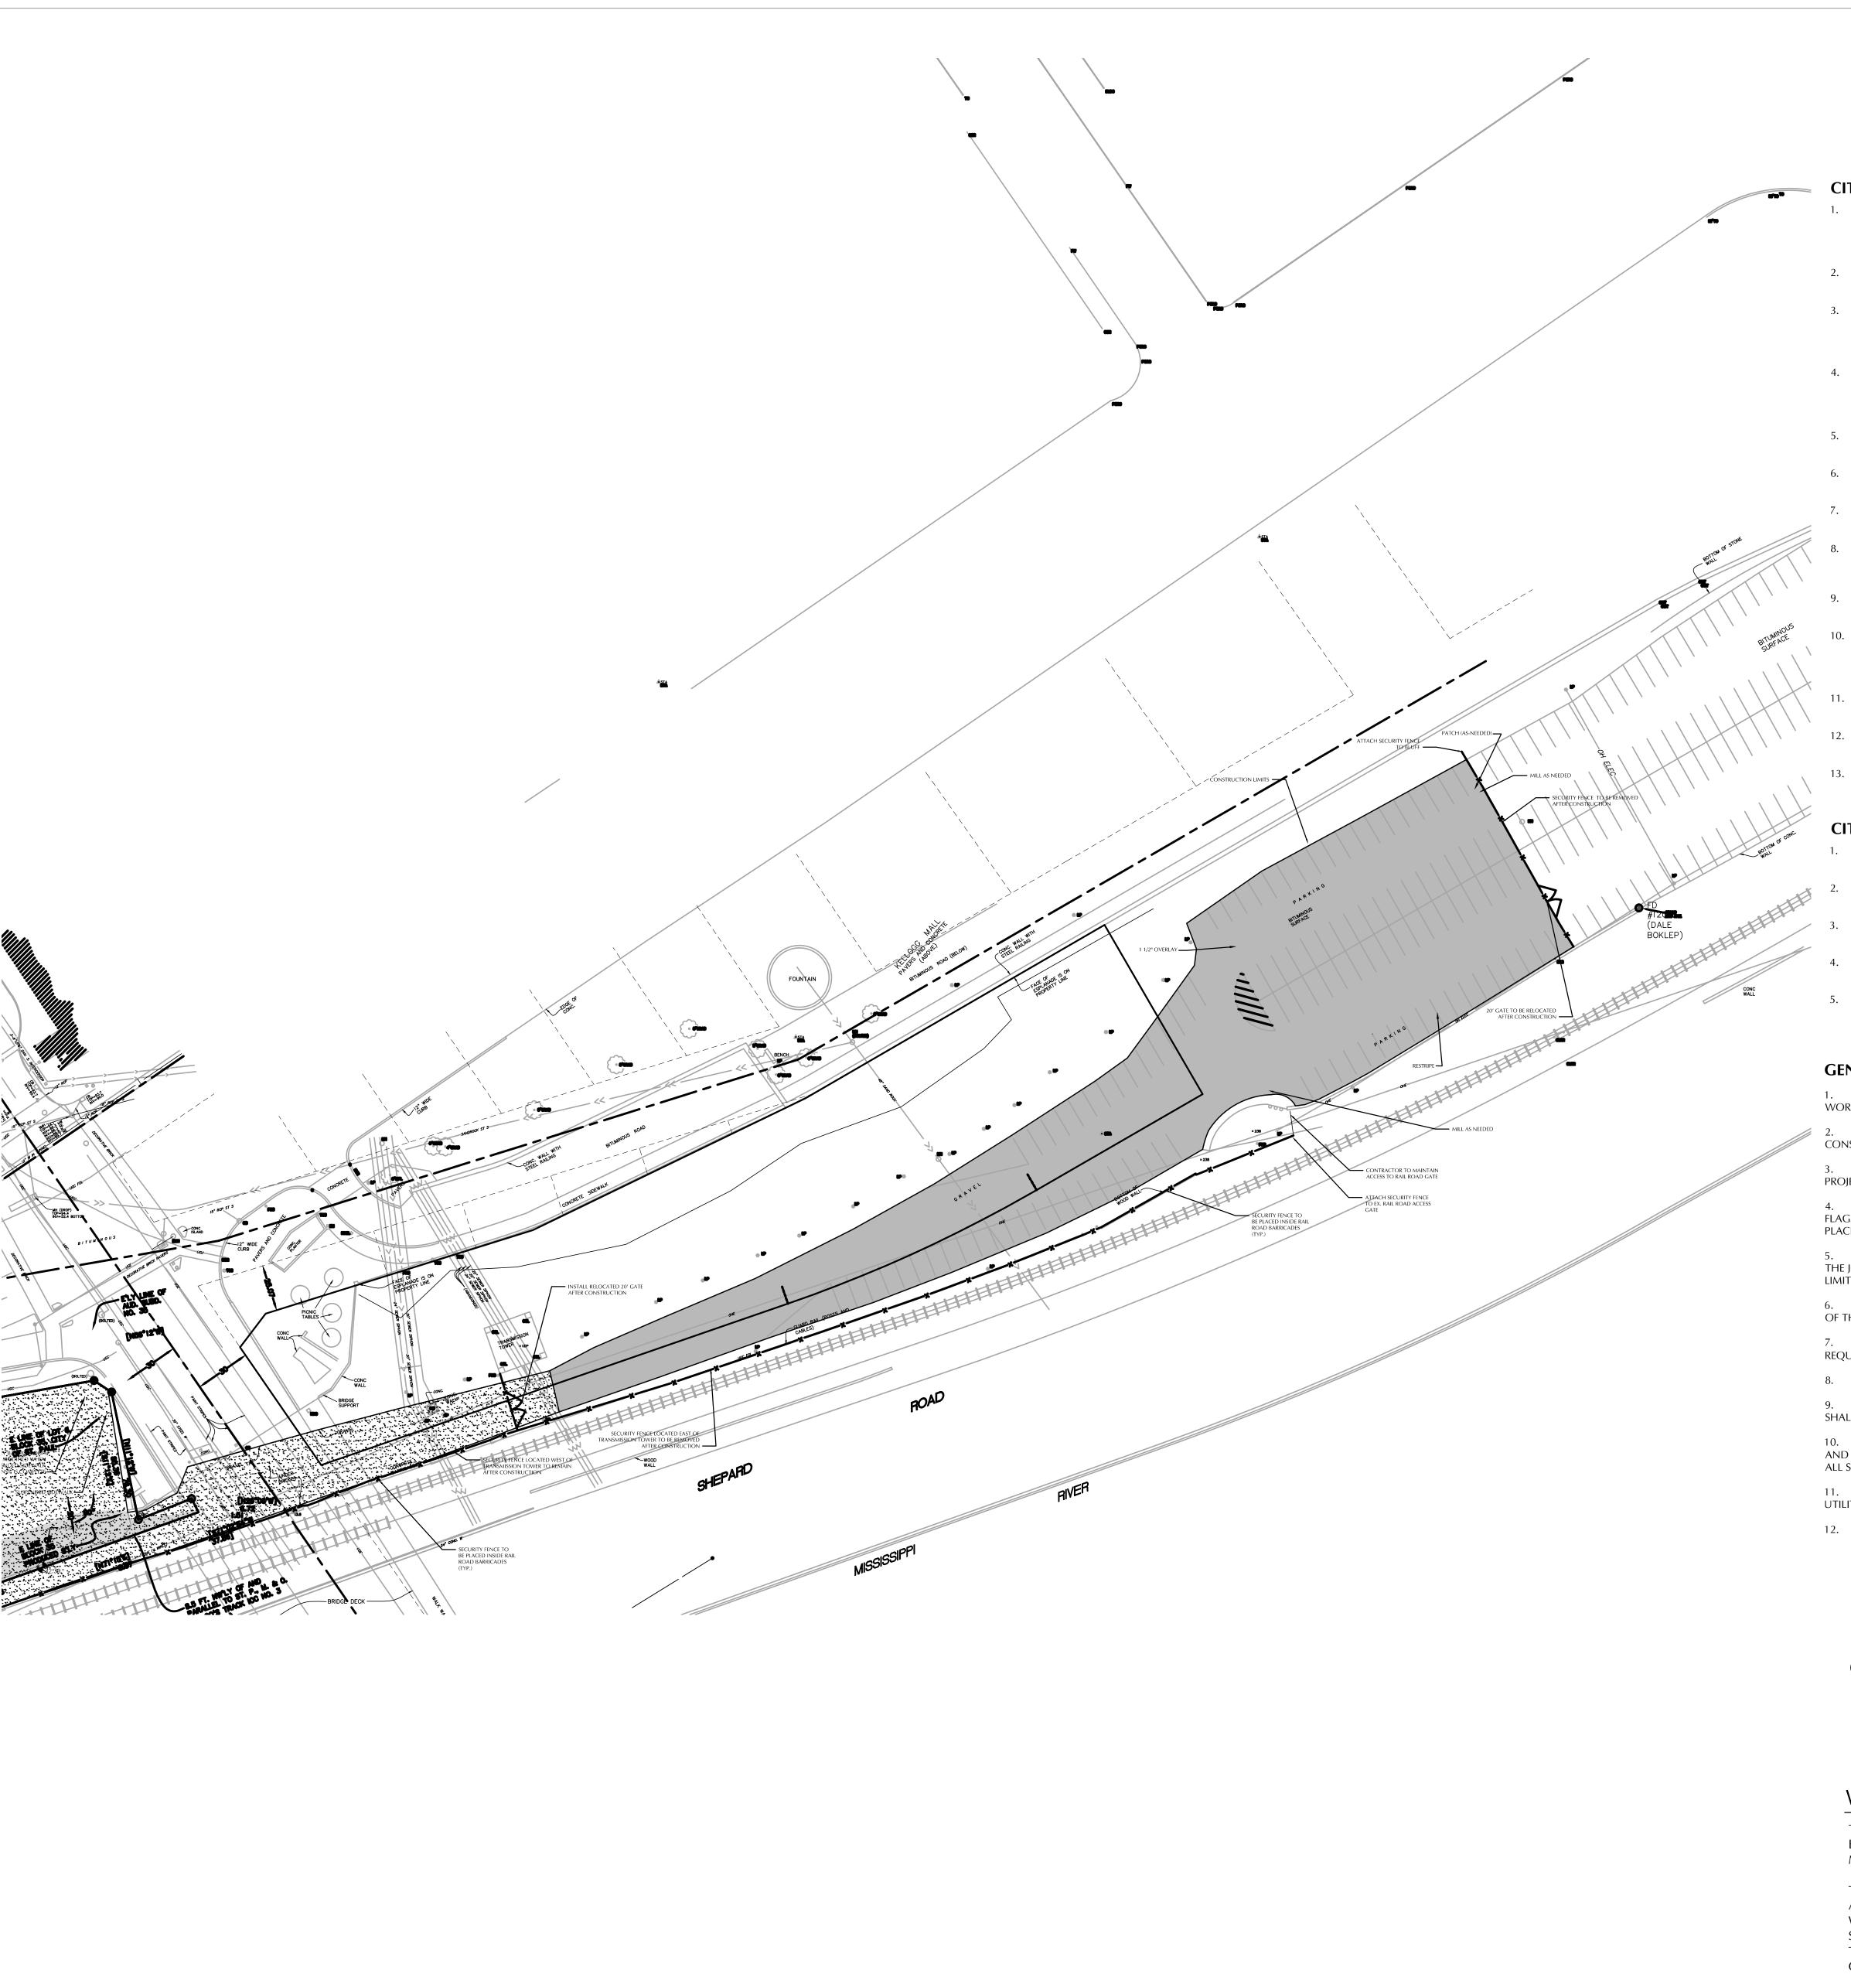



#### CITY OF ST. PAUL NOTES I

- . SIGNS REGULATING PARKING AND/OR TRAFFIC ON PRIVATE PROPERTY SHALL BE INSTALLED BY THE PROPERTY OWNER OR CONTRACTOR OUTSIDE OF THE PUBLIC RIGHT-OF-WAY. SIGNS APPROVED BY PUBLIC WORKS TRAFFIC ENGINEERING REGULATING PARKING AND/OR TRAFFIC IN THE PUBLIC RIGHT-OF-WAY FOR THIS DEVELOPMENT SHALL BE INSTALLED BY CITY FORCES AT THE EXPENSE OF THE DEVELOPMENT. CONTACT TRAFFIC ENGINEERING 651-266-6200 SIX WEEKS IN ADVANCE OF
- 2. ALL WORK ON CURBS, DRIVEWAYS, AND SIDEWALKS WITHIN THE PUBLIC RIGHT OF WAY MUST BE DONE BY A LICENSED AND BONDED CONTRACTOR UNDER A PERMIT FROM PUBLIC WORKS SIDEWALK SECTION (651-266-6120). SIDEWALK GRADES MUST BE CARRIED ACROSS DRIVEWAYS.
- 3. RESTORATION OF ASPHALT AND CONCRETE PAVEMENTS ARE PERFORMED BY THE PUBLIC WORKS STREET MAINTENANCE DIVISION. THE CONTRACTOR IS RESPONSIBLE FOR PAYMENT TO THE CITY FOR THE COST OF THESE RESTORATIONS. THE CONTRACTOR SHALL CONTACT PUBLIC WORKS STREET MAINTENANCE TO SET UP A WORK ORDER PRIOR TO BEGINNING ANY REMOVALS IN THE STREET AT 651-292-6600. PROCEDURES AND UNIT COSTS ARE FOUND IN STREET MAINTENANCE'S "GENERAL REQUIREMENTS ALL RESTORATIONS" AND ARE AVAILABLE AT THE PERMIT OFFICE.
- 4. THE CONTRACTOR SHALL CONTACT JOHN MCNAMARA AT 651-266-9780, GENERAL FOREMAN, LIGHTING SIGNAL MAINTENANCE, IF REMOVAL OR RELOCATION OF EXISTING FACILITIES IS REQUIRED OR IN THE EVENT OF DAMAGE TO THE LIGHTING OR SIGNAL UTILITIES. THE CONTRACTOR SHALL ASSUME RESPONSIBILITY (AND RELATED COSTS) FOR ANY DAMAGE OR RELOCATIONS. LIGHTING ON KELLOGG BLVD & WABASHA ST SHALL BE MAINTAINED FOR THE DURATION OF CONSTRUCTION. COORDINATE WITH THE CITY OF ST. PAUL.
- 5. CARE MUST BE TAKEN DURING CONSTRUCTION AND EXCAVATION TO PROTECT ANY SURVEY MONUMENTS AND/OR PROPERTY IRONS. CALL SAM GIBSON OF PUBLIC WORKS SURVEYING (651-266-6075) IF YOU HAVE ANY QUESTIONS
- 6. PIPE WORK INSIDE PROPERTY TO BE PERFORMED BY A PLUMBER LICENSED BY THE STATE OF MINNESOTA AND CERTIFIED BY THE CITY OF SAINT PAUL. PIPE WORK WITHIN THE PUBLIC RIGHT OF WAY TO BE PERFORMED BY SPRWS.
- 7. ABANDONING EXISTING SEWER SERVICE OR MAKING NEW CONNECTIONS TO CITY SEWER MUST BE DONE TO CITY STANDARDS BY A LICENSED HOUSE DRAIN CONTRACTOR UNDER A PERMIT FROM PUBLIC WORKS SEWER SECTION (651-266-6234).
- 3. INSPECTION CONTACT: THE DEVELOPER SHALL CONTACT THE RIGHT OF WAY INSPECTOR, JIM HEHN, AT 651-485-0417 (ONE WEEK PRIOR TO BEGINNING WORK) TO DISCUSS SAFETY ISSUES SUCH AS TRAFFIC CONTROL AND PEDESTRIAN-SAFE WALKWAYS. OTHER ISSUES THAT MAY AFFECT THE ROW SUCH AS EROSION CONTROL AND COORDINATION WITH OTHER WORK NEARBY THAT THE DEVELOPER MAY NOT BE AWARE OF SHOULD BE DISCUSSED AS WELL.
- 9. SAFE WORK SITE REQUIREMENTS: THE CONTRACTOR SHALL PROVIDE A CONTINUOUS, ACCESSIBLE AND SAFE PEDESTRIAN WALKWAY THAT MEETS ADA AND MN MUTCD STANDARDS IF WORKING IN A SIDEWALK AREA, AND TRAFFIC CONTROL PER MN MUTCD REQUIREMENTS FOR WORK IN THE PUBLIC RIGHT OF WAY.
- 10. NO PRIVATE FACILITIES IN THE RIGHT OF WAY: THE DEVELOPER IS STRICTLY PROHIBITED FROM INSTALLING PRIVATE ELECTRICAL WIRING, CONDUIT, RECEPTACLES AND/OR LIGHTING IN THE CITY'S RIGHT OF WAY. THIS INCLUDES STUBBING CONDUIT OR CABLE INTO THE PUBLIC RIGHT OF WAY TO ACCOMMODATE UTILITY FEEDS TO THE SITE. COORDINATE WITH EACH UTILITY PRIOR TO CONSTRUCTION TO DETERMINE FEED POINTS INTO THE PROPERTY. UTILITIES ARE RESPONSIBLE FOR SECURING EXCAVATION PERMITS TO RUN THEIR SERVICE INTO A SITE, AND (WHERE REQUIRED) SUBMITTING PLANS FOR REVIEW BY THE PUBLIC WORKS UTILITY REVIEW COMMITTEE.
- 11. ANY SIGN OF FIXTURES REMOVED WITH IN THE RIGHT OF WAY OR AS PART OF THE SITE WORK SHALL BE REPLACED BY THE CITY. THE CONTRACTOR SHALL CONTACT MIKE MILLER IN TRAFFIC OPERATIONS AT 651-266-9726.
- 12. AN OBSTRUCTION PERMIT MUST BE OBTAINED FROM PUBLIC WORKS (651-266-6151) IF THERE WILL BE ANY EXCAVATION IN KELLOGG BLVD OR WABASHA ST. OR IF TRUCKS/EQUIPMENT WILL BE DRIVING OVER CURBS OR IF CONSTRUCTION WILL BLOCK CITY STREETS, OR SIDEWALKS.
- 13. ALL UNUSED EXISTING WATER SERVICES TO BE CUT OFF BY SAINT PAUL REGIONAL WATER SERVICE , WORK SCHEDULED BY OWNER'S CONTRACTOR.

#### CITY OF ST. PAUL PERMIT REQUIREMENTS ■

- 1. ORDERING OBSTRUCTION AND EXCAVATION PERMITS: CONTACT PUBLIC WORKS RIGHT OF WAY SERVICE DESK AT (651) 266-6151. IT IS STRONGLY RECOMMENDED THAT CONTRACTORS CALL FOR COST ESTIMATES PRIOR TO BIDDING TO OBTAIN ACCURATE COST ESTIMATES.
- 2. OBSTRUCTION PERMITS: THE CONTRACTOR MUST OBTAIN AN OBSTRUCTION PERMIT IF CONSTRUCTION (INCLUDING SILT FENCES) WILL BLOCK CITY STREETS, SIDEWALKS OR ALLEYS, OR IF DRIVING OVER CURBS.
- 3. EXCAVATION PERMITS: ALL DIGGING IN THE PUBLIC RIGHT OF WAY REQUIRES AN EXCAVATION PERMIT. IF THE PROPOSED BUILDING IS CLOSE TO THE RIGHT OF WAY, AND EXCAVATING INTO THE RIGHT OF WAY IS NEEDED TO FACILITATE CONSTRUCTION, CONTACT THE UTILITY INSPECTOR.
- 4. FAILURE TO SECURE PERMITS: FAILURE TO SECURE OBSTRUCTION PERMITS OR EXCAVATION PERMITS WILL RESULT IN A DOUBLE-PERMIT FEE AND OTHER FEES REQUIRED UNDER CITY OF ST. PAUL LEGISLATIVE CODES.
- 5. REQUIREMENTS TO WORK IN THE PUBLIC RIGHT OF WAY: ALL UTILITIES AND CONTRACTORS WORKING IN THE PUBLIC RIGHT OF WAY MUST TO BE REGISTERED, INSURED AND BONDED, AS RECOGNIZED BY THE PUBLIC WORKS SERVICE DESK. (651-266-6151)

#### GENERAL NOTES

1. MINNESOTA STATE STATUTE REQUIRES NOTIFICATION PER "GOPHER STATE ONE CALL" PRIOR TO COMMENCING ANY GRADING, EXCAVATION OR UNDERGROUND

2. THE CONTRACTOR SHALL FIELD VERIFY LOCATIONS AND ELEVATIONS OF EXISTING UTILITIES AND TOPOGRAPHIC FEATURES PRIOR TO COMMENCEMENT OF CONSTRUCTION ACTIVITY. THE CONTRACTOR SHALL NOTIFY THE ENGINEER OF ANY DISCREPANCIES OR VARIATIONS FROM THE PLANS.

3. THE CONTRACTOR SHALL TAKE ALL PRECAUTIONS NECESSARY TO AVOID PROPERTY DAMAGE TO ADJACENT PROPERTIES DURING THE CONSTRUCTION PHASE OF THIS PROJECT. THE CONTRACTOR WILL BE HELD RESPONSIBLE FOR ANY DAMAGES TO ADJACENT PROPERTIES OCCURRING DURING THE CONSTRUCTION PHASE OF THIS PROJECT.

4. THE CONTRACTOR WILL BE RESPONSIBLE FOR PROVIDING AND MAINTAINING TRAFFIC CONTROL DEVICES SUCH AS BARRICADES, WARNING SIGNS, DIRECTIONAL SIGNS, FLAGMEN AND LIGHTS TO CONTROL THE MOVEMENT OF TRAFFIC WHERE NECESSARY. PLACEMENT OF THESE DEVICES SHALL BE APPROVED BY THE ENGINEER PRIOR TO PLACEMENT. TRAFFIC CONTROL DEVICES SHALL CONFORM TO THE APPROPRIATE MINNESOTA DEPARTMENT OF TRANSPORTATION STANDARDS.

5. IN ACCORDANCE WITH GENERALLY ACCEPTED CONSTRUCTION PRACTICES, THE CONTRACTOR WILL BE SOLELY AND COMPLETELY RESPONSIBLE FOR CONDITIONS ON THE JOB SITE, INCLUDING SAFETY OF ALL PERSONS AND PROPERTY DURING THE PERFORMANCE OF THE WORK. THIS REQUIREMENT WILL APPLY CONTINUOUSLY AND NOT BE LIMITED TO NORMAL WORKING HOURS.

6. THE DUTY OF THE ENGINEER OR THE DEVELOPER TO CONDUCT CONSTRUCTION REVIEW OF THE CONTRACTORS PERFORMANCE IS NOT INTENDED TO INCLUDE REVIEW

OF THE ADEQUACY OF THE CONTRACTORS SAFETY MEASURES IN, OR NEAR THE CONSTRUCTION SITE.

7. BEFORE BEGINNING CONSTRUCTION THE CONTRACTOR SHALL INSTALL EROSION AND SEDIMENTATION CONTROL MEASURES IN ACCORDANCE WITH NPDES PERMIT REQUIREMENTS, BEST MANAGEMENT PRACTICES, STATE AND LOCAL REQUIREMENTS AND THE DETAILS SHOWN ON THE DETAIL SHEET(S) OF THE PROJECT PLANS.


8. ALL CONSTRUCTION PERMITS, APPLICATIONS AND FEES ARE THE RESPONSIBILITY OF THE CONTRACTOR.


9. ALL ENTRANCES AND CONNECTIONS TO CITY STREETS SHALL BE CONSTRUCTED PER THE REQUIREMENTS OF THE STATE AND LOCAL JURISDICTIONS. THE CONTRACTOR SHALL BE RESPONSIBLE FOR ALL PERMITS AND NOTIFICATIONS AS REQUIRED.

10. ALL STREET REPAIRS AND PATCHING SHALL BE PERFORMED PER THE REQUIREMENTS OF THE CITY. ALL TRAFFIC CONTROL SHALL BE PROVIDED BY THE CONTRACTOR AND SHALL BE ESTABLISHED PER THE REQUIREMENTS OF THE MINNESOTA MANUAL OF UNIFORM TRAFFIC CONTROL DEVICES (MUTCD) AND THE CITY. THIS SHALL INCLUDE ALL SIGNAGE, BARRICADES, FLASHERS AND FLAGGERS AS NEEDED. ALL PUBLIC STREETS SHALL BE OPEN TO TRAFFIC AT ALL TIMES.

11. ADJUST ALL EXISTING STRUCTURES, BOTH PUBLIC AND PRIVATE TO THE PROPOSED GRADES WHERE DISTURBED AND COMPLY WITH ALL REQUIREMENTS OF THE UTILITY OWNERS. STRUCTURES BEING RESET TO PAVED AREAS MUST MEET OWNERS REQUIREMENTS FOR TRAFFIC LOADING.

12. EXISTING TOPOGRAPHY PROVIDED BY SUNDE LAND SURVEYING, ALTA/ACSM LAND TITLE SURVEY, DATED 04/22/08.

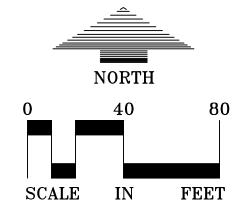

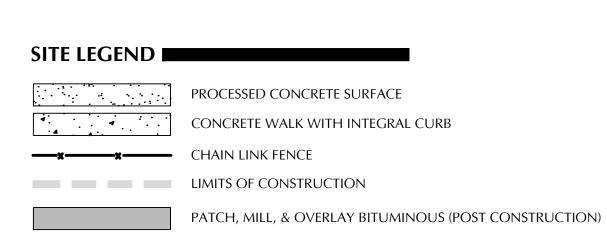

## WARNING:

THE CONTRACTOR SHALL BE RESPONSIBLE FOR CALLING FOR LOCATIONS OF ALL EXISTING UTILITIES. THEY SHALL COOPERATE WITH ALL UTILITY COMPANIES IN MAINTAINING THEIR SERVICE AND / OR RELOCATION OF LINES.

THE CONTRACTOR SHALL CONTACT GOPHER STATE ONE CALL AT 651-454-0002 AT LEAST 48 HOURS IN ADVANCE FOR THE LOCATIONS OF ALL UNDERGROUND WIRES, CABLES, CONDUITS, PIPES, MANHOLES, VALVES OR OTHER BURIED STRUCTURES BEFORE DIGGING. THE CONTRACTOR SHALL REPAIR OR REPLACE THE ABOVE WHEN DAMAGED DURING CONSTRUCTION AT NO COST TO THE OWNER.

## BENCHMARK

- TOP NUT OF 3RD FIRE HYDRANT WEST OF WABASHA ON THE NORTH SIDE OF SHEPARD ROAD.
   ELEVATION = 14.36 (CITY OF ST. PAUL DATUM)
- 2) TOP NUT OF FIRE HYDRANT LOCATED IN THE NORTHEAST QUADRANT OF ST PETER ST & KELLOGG BLVD ELEVATION = 96.34 (CITY OF ST. PAUL DATUM)

ELEVATIONS SHOWN ARE BASED ON CITY OF ST PAUL DATUM. CONVERSION FACTOR TO 1929 NGVD, ADD 694.10.

Project Na

RAMSEY COUNTY
RIVERFRONT PROPERTIES
DECONSTRUCTION

ST. PAUL, MINNESOTA

ner/Client:

RAMSEY COUNTY
PROPERTY MANAGEMENT

121 SEVENTH PLACE EAST
SUITE 2200
SAINT PAUL, MN 55101-2146



Durafarai - - - 1 Camai - - - -

LOUCKS
ASSOCIATES

Planning • Civil Engineering • Land Surveying

7200 Hemlock Lane - Suite 300
Maple Grove, MN 55369
Telephone: (763) 424-5505

www.LoucksAssociates.com

CADD Qualification:

CADD files prepared by the Consultant for this project are instruments of the Consultant professional services for use solely with respect to this project. These CADD files shall not be used on other projects, for additions to this project.

or for completion of this project by others without written approval by the Consultant. With the Consultant's approval, others may be permitted to obtain copies of the CADD drawing files for information and reference only. All intentional or unintentional revisions, additions, or deletions to these CADD files shall be made at the full risk of that party making such revisions, additions or deletions and that party shall hold harmless and indemnify the Consultant from any & all responsibilities, claims, and liabilities.

03/20/15 BID DOCUMENTS
04/08/15 ADDENDUM #1
04/23/15 ADDENDUM #2

Professional Signature:

I hereby certify that this plan, specification or report was prepared by me or under my direct supervision and that I am a duly Licensed Professional Engineer under the laws of the State of Minnesota.

Jeffrey A. Shopek - VE

Quality Control:

JAS
Project Lead:

JAS
Drawn By:

JAS
Checked By:

Review Date:

Sheet Title:
STAGING

Project No.

13511.00

C2-3