


3:05:24 PM

5/12/2020


K:\TWC\Civil\County\RAMSEY\South Shore Trail\CAD\Plan Sheets\Layouts\010 Layout\_PrelimHyb1.r.dgn



MATCHLINE A - SEE ABOVE

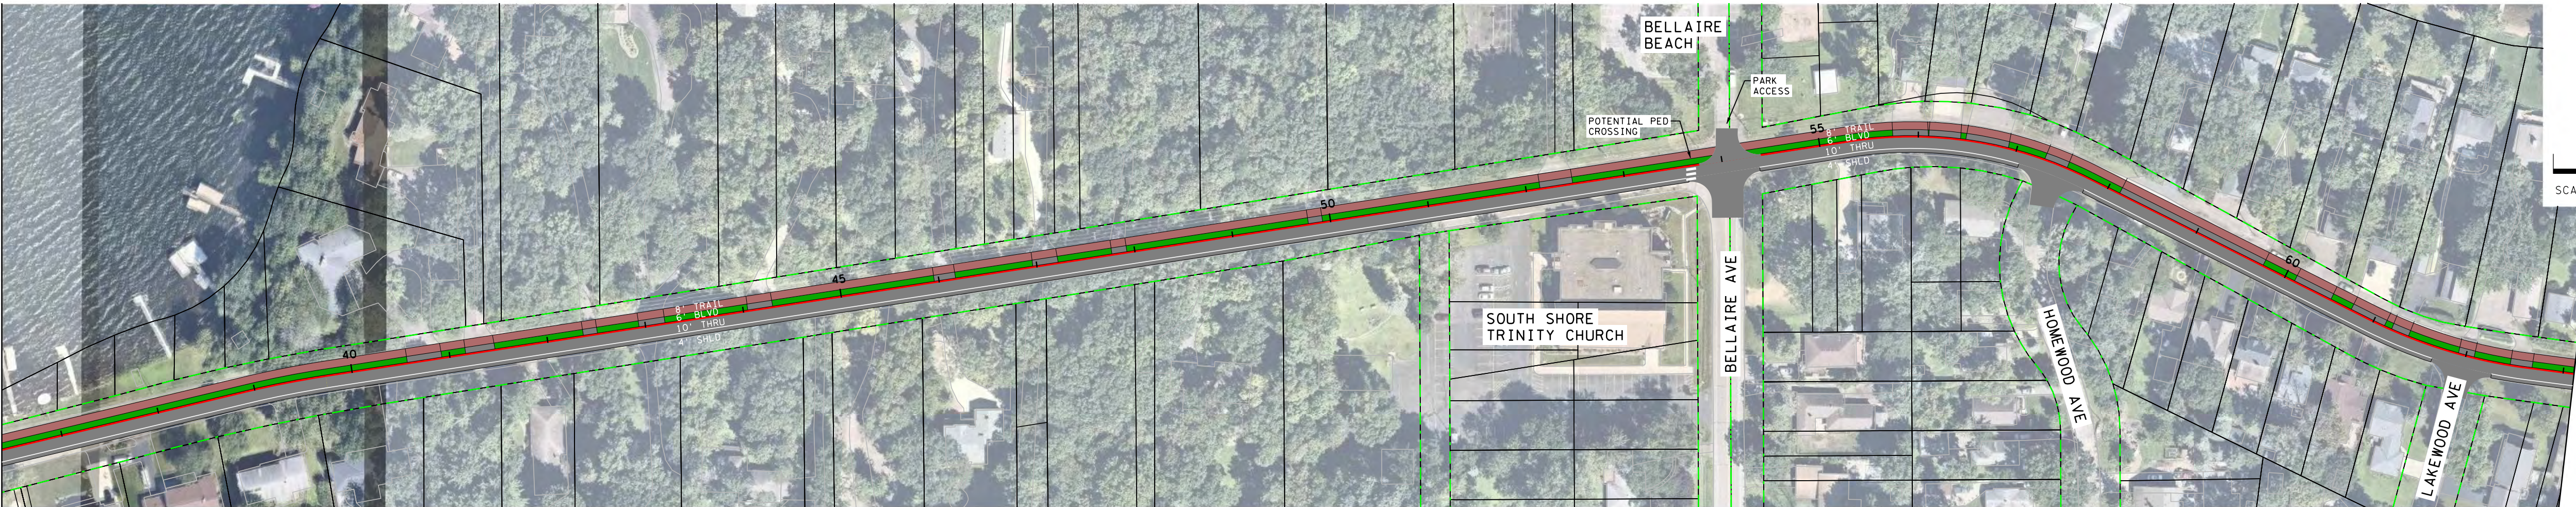

MATCHLINE B - SEE BELOW

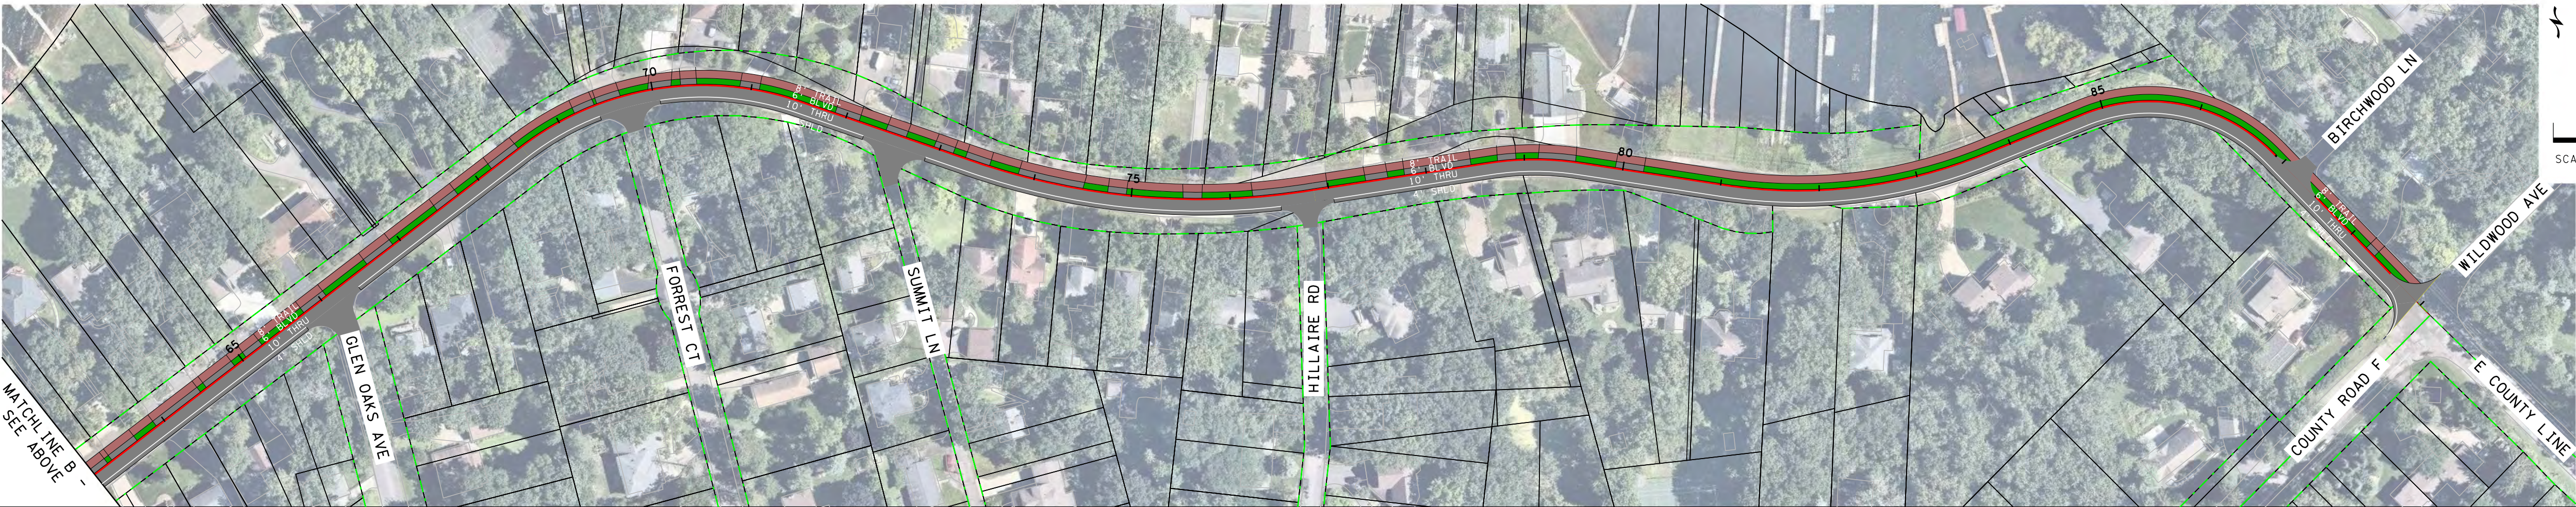

MATCHLINE C - SEE ABOVE

LAKE LINKS TRAIL / SOUTH SHORE TRAIL  
HYBRID ROADWAY WITH BOULEVARD