
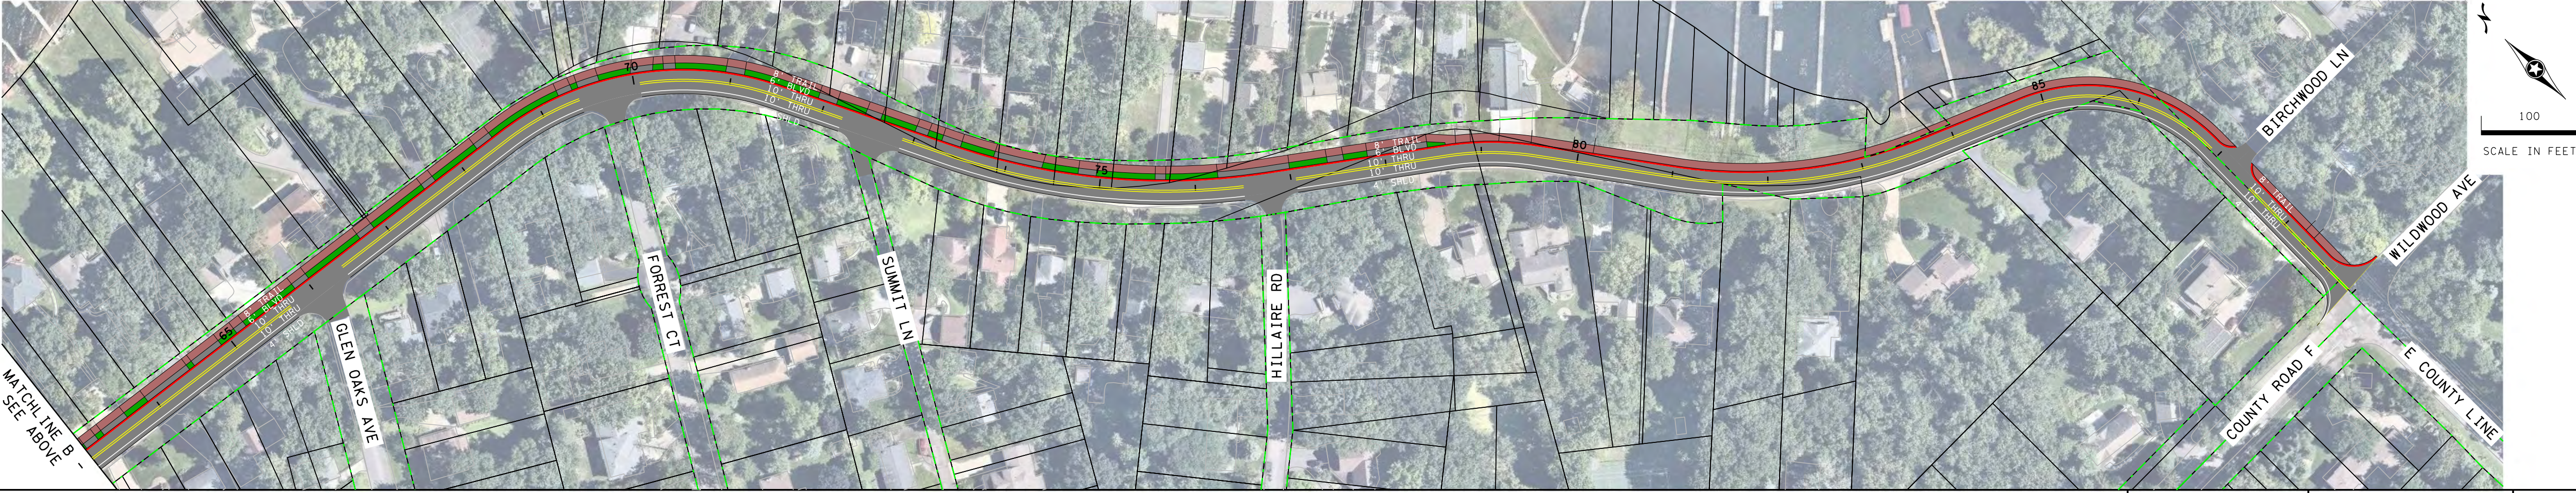


2:55:23 PM

5/12/2020

K:\TWC\Civil\County\RAMSEY\South Shore TRAIL\CAD\Plan Sheets\L\Layouts\010 Layout_Prelim.dgn

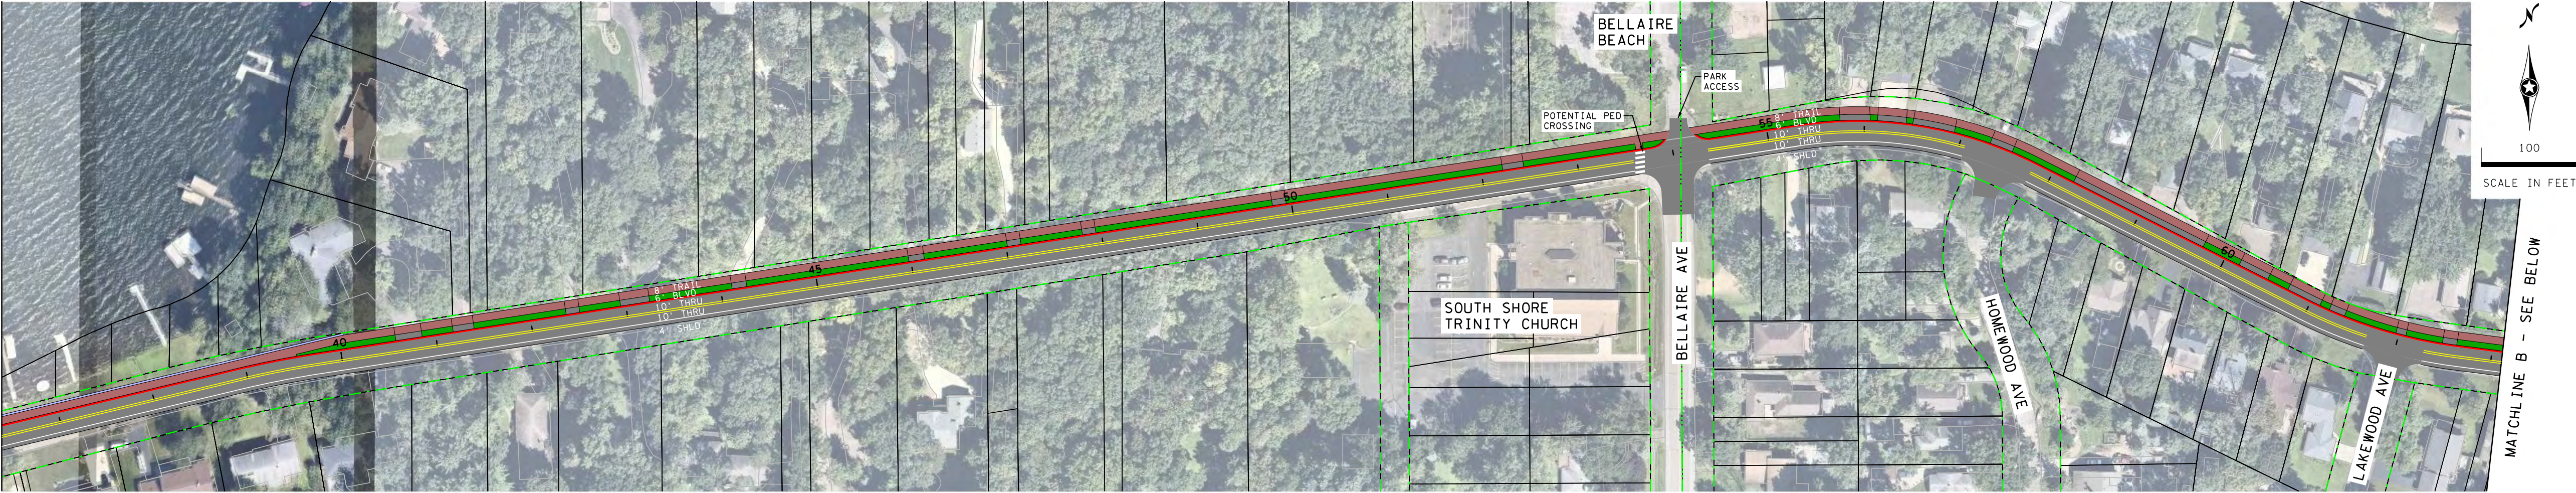

LAKE LINKS TRAIL / SOUTH SHORE TRAIL
TWO WAY ROADWAY WITH BOULEVARD