
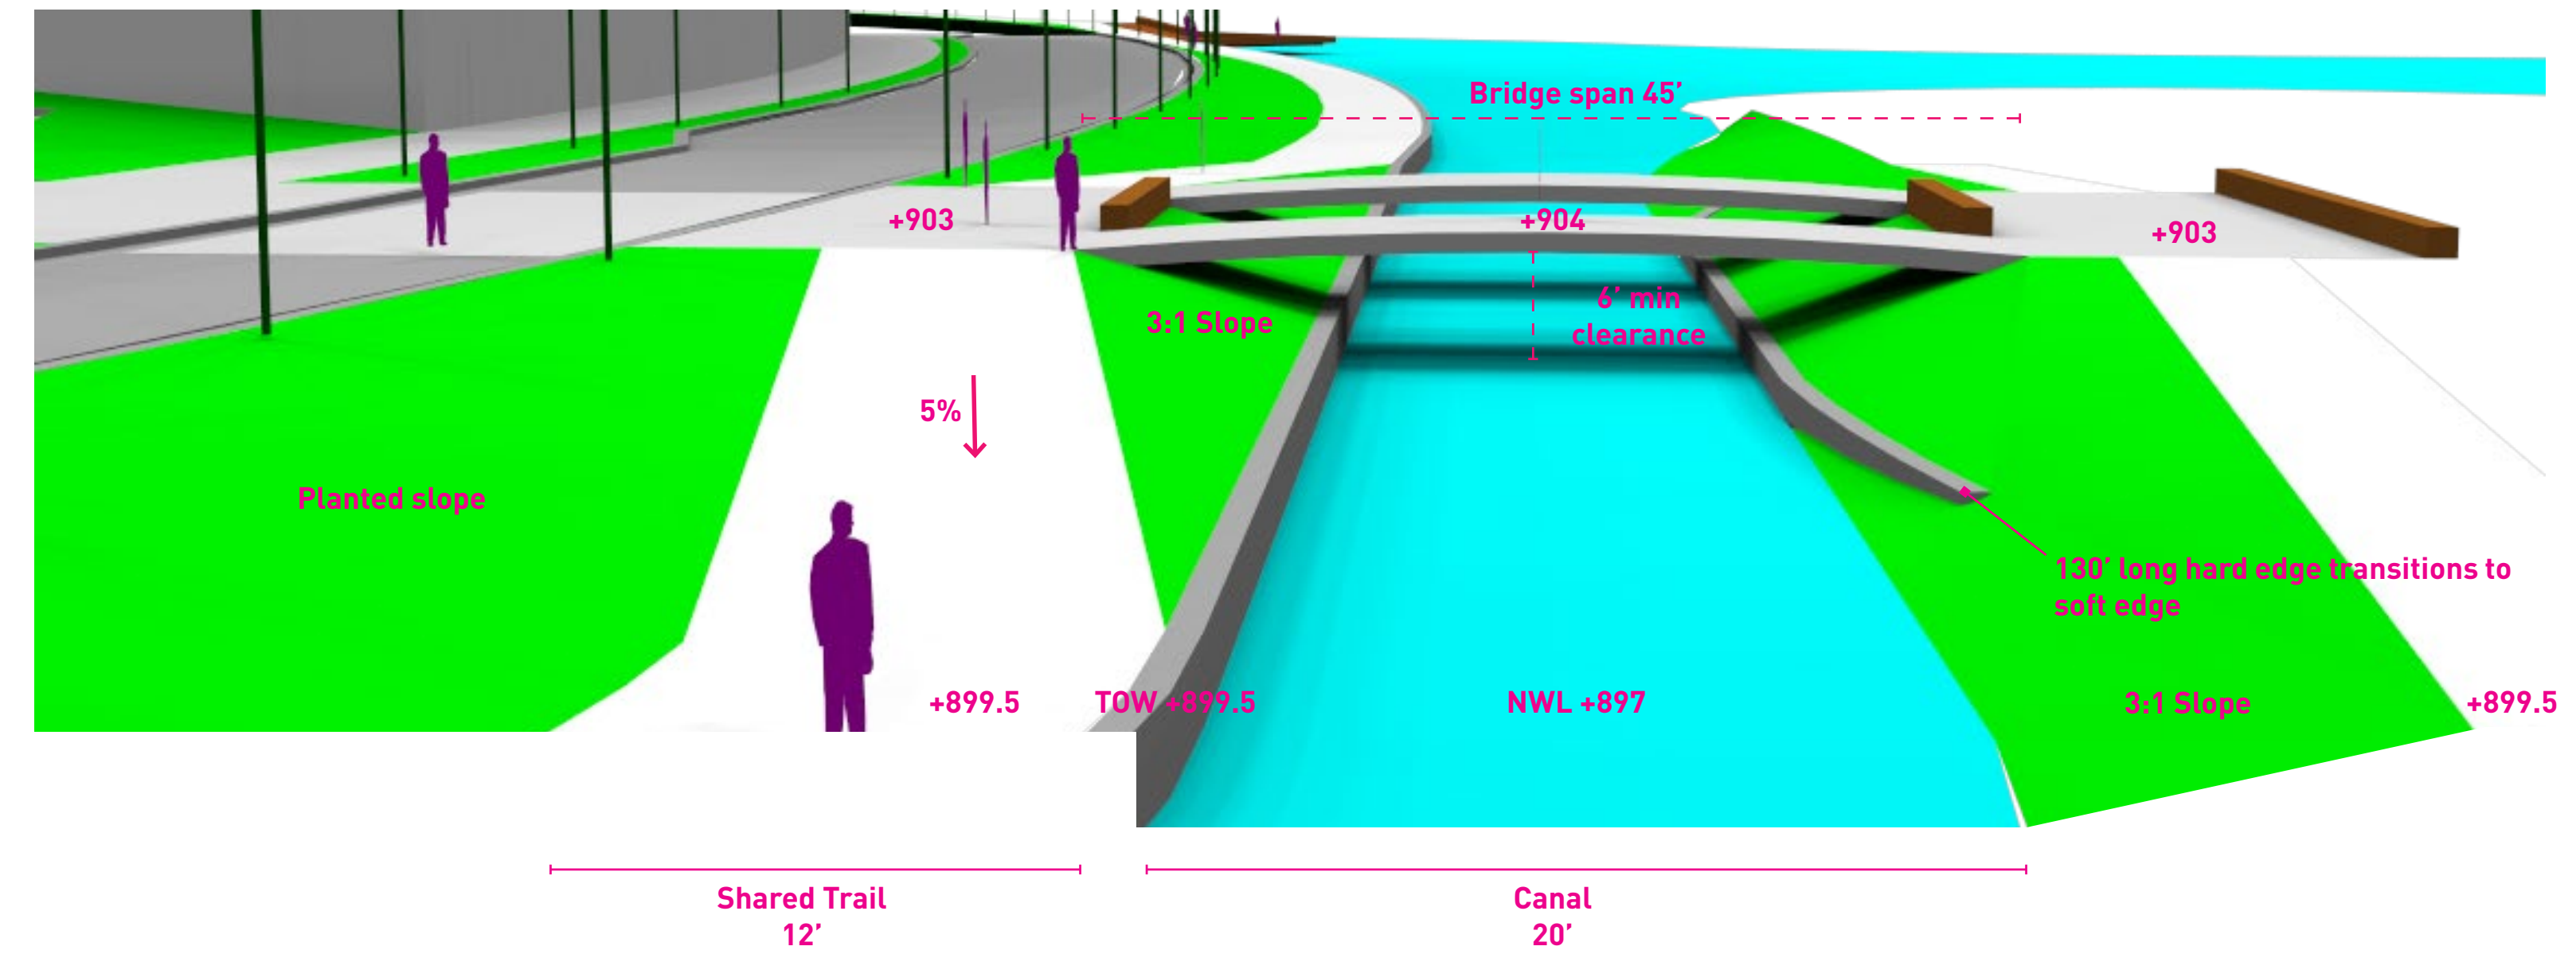




Lakes & Trails

MAIN STREET BRIDGE AND CANAL

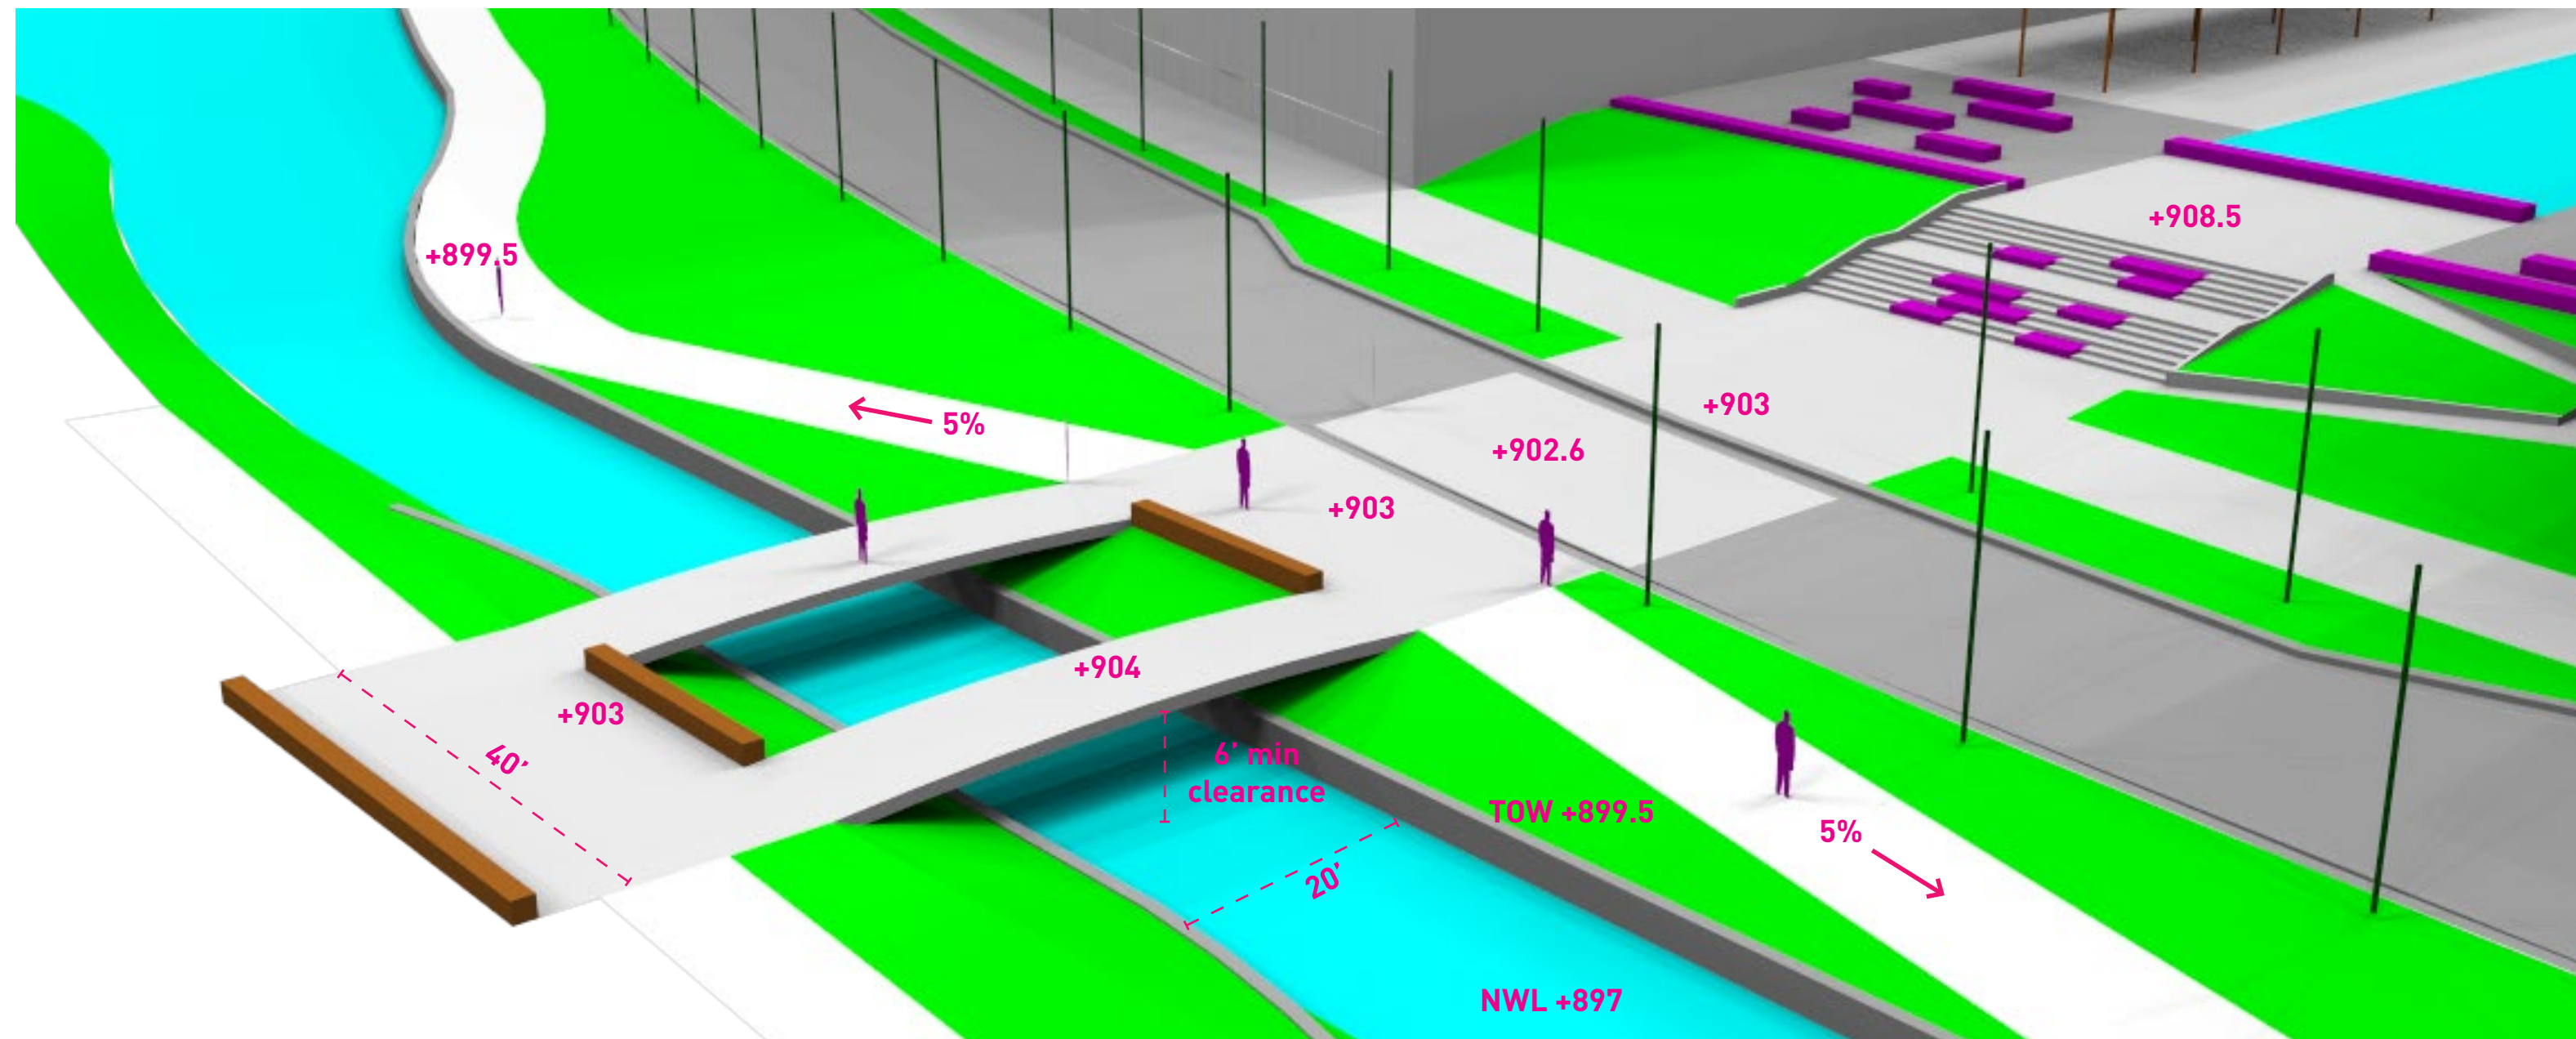


DESIGN CONSIDERATIONS

- Limit the use of guardrails along the canal
- Boat / kayak clearance under the bridge
- Bridge complies with ADA standards
- Trail is 30" above normal water elevation (NWL +899.5)

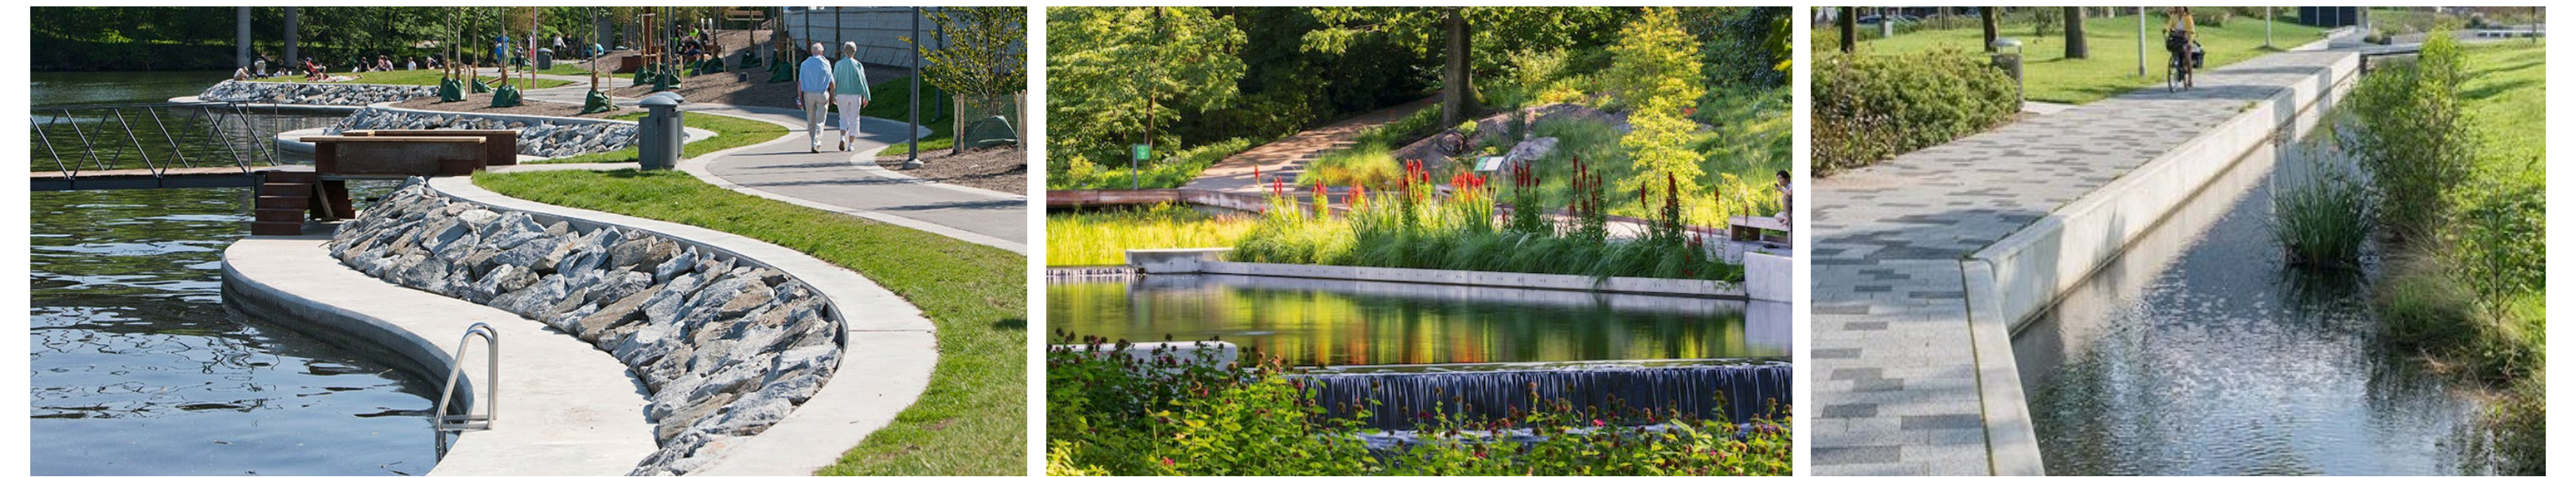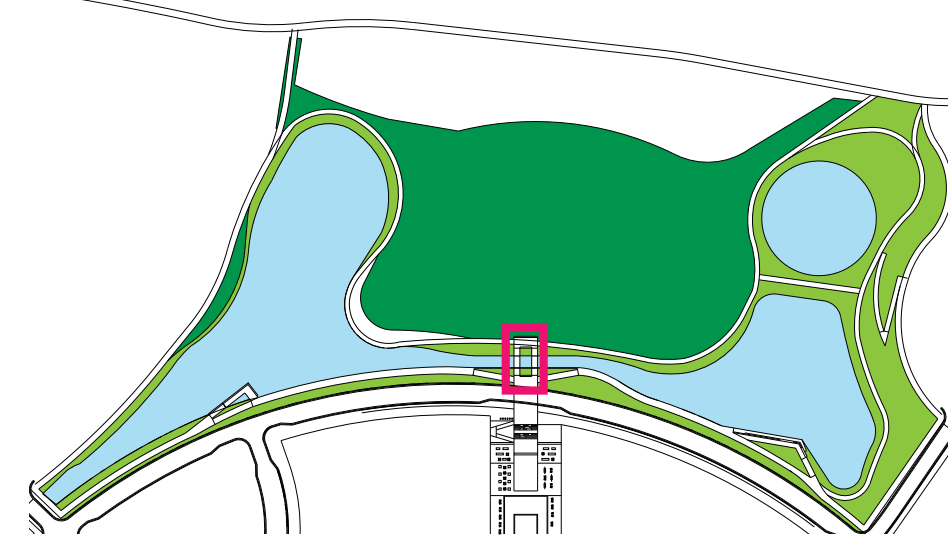

PIER - BOARDWALK

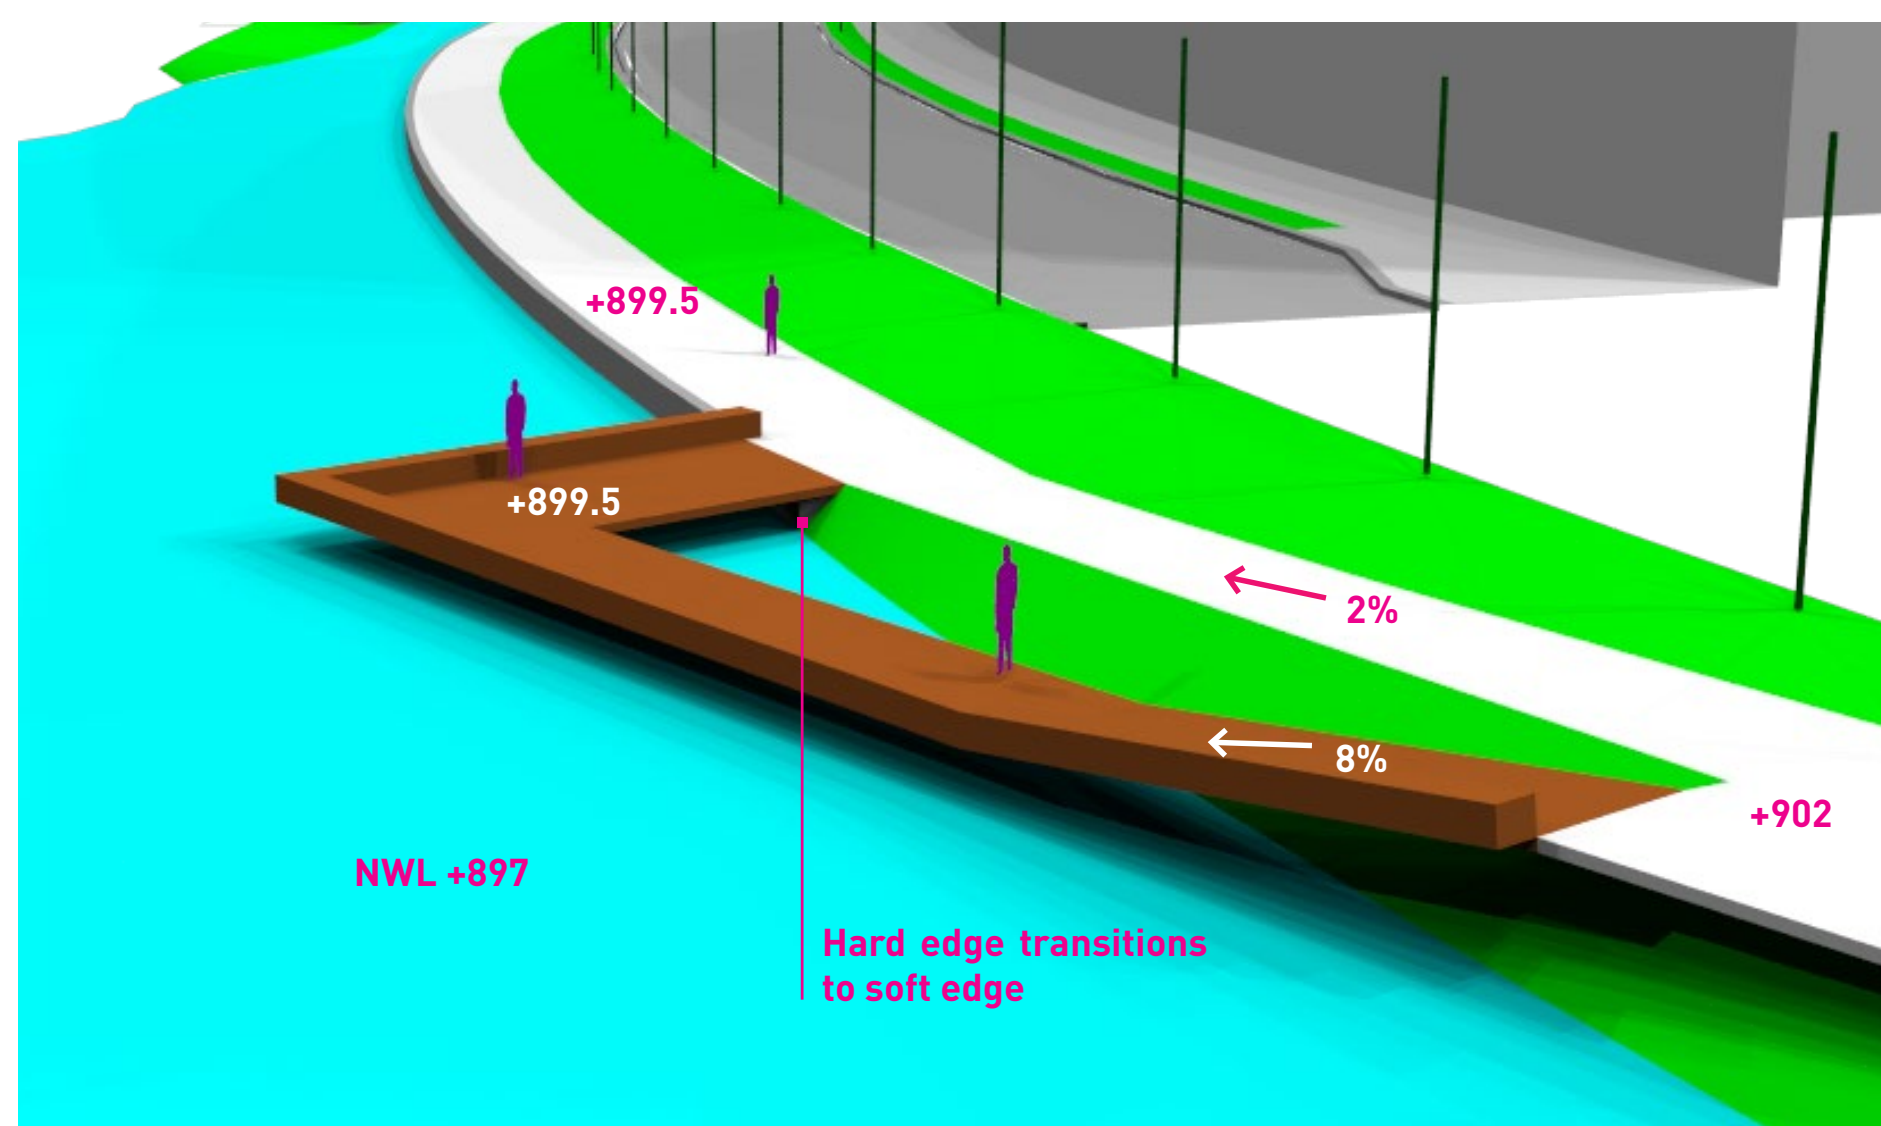

STAIRS

