



Town Center Main Street

ACTIVATE

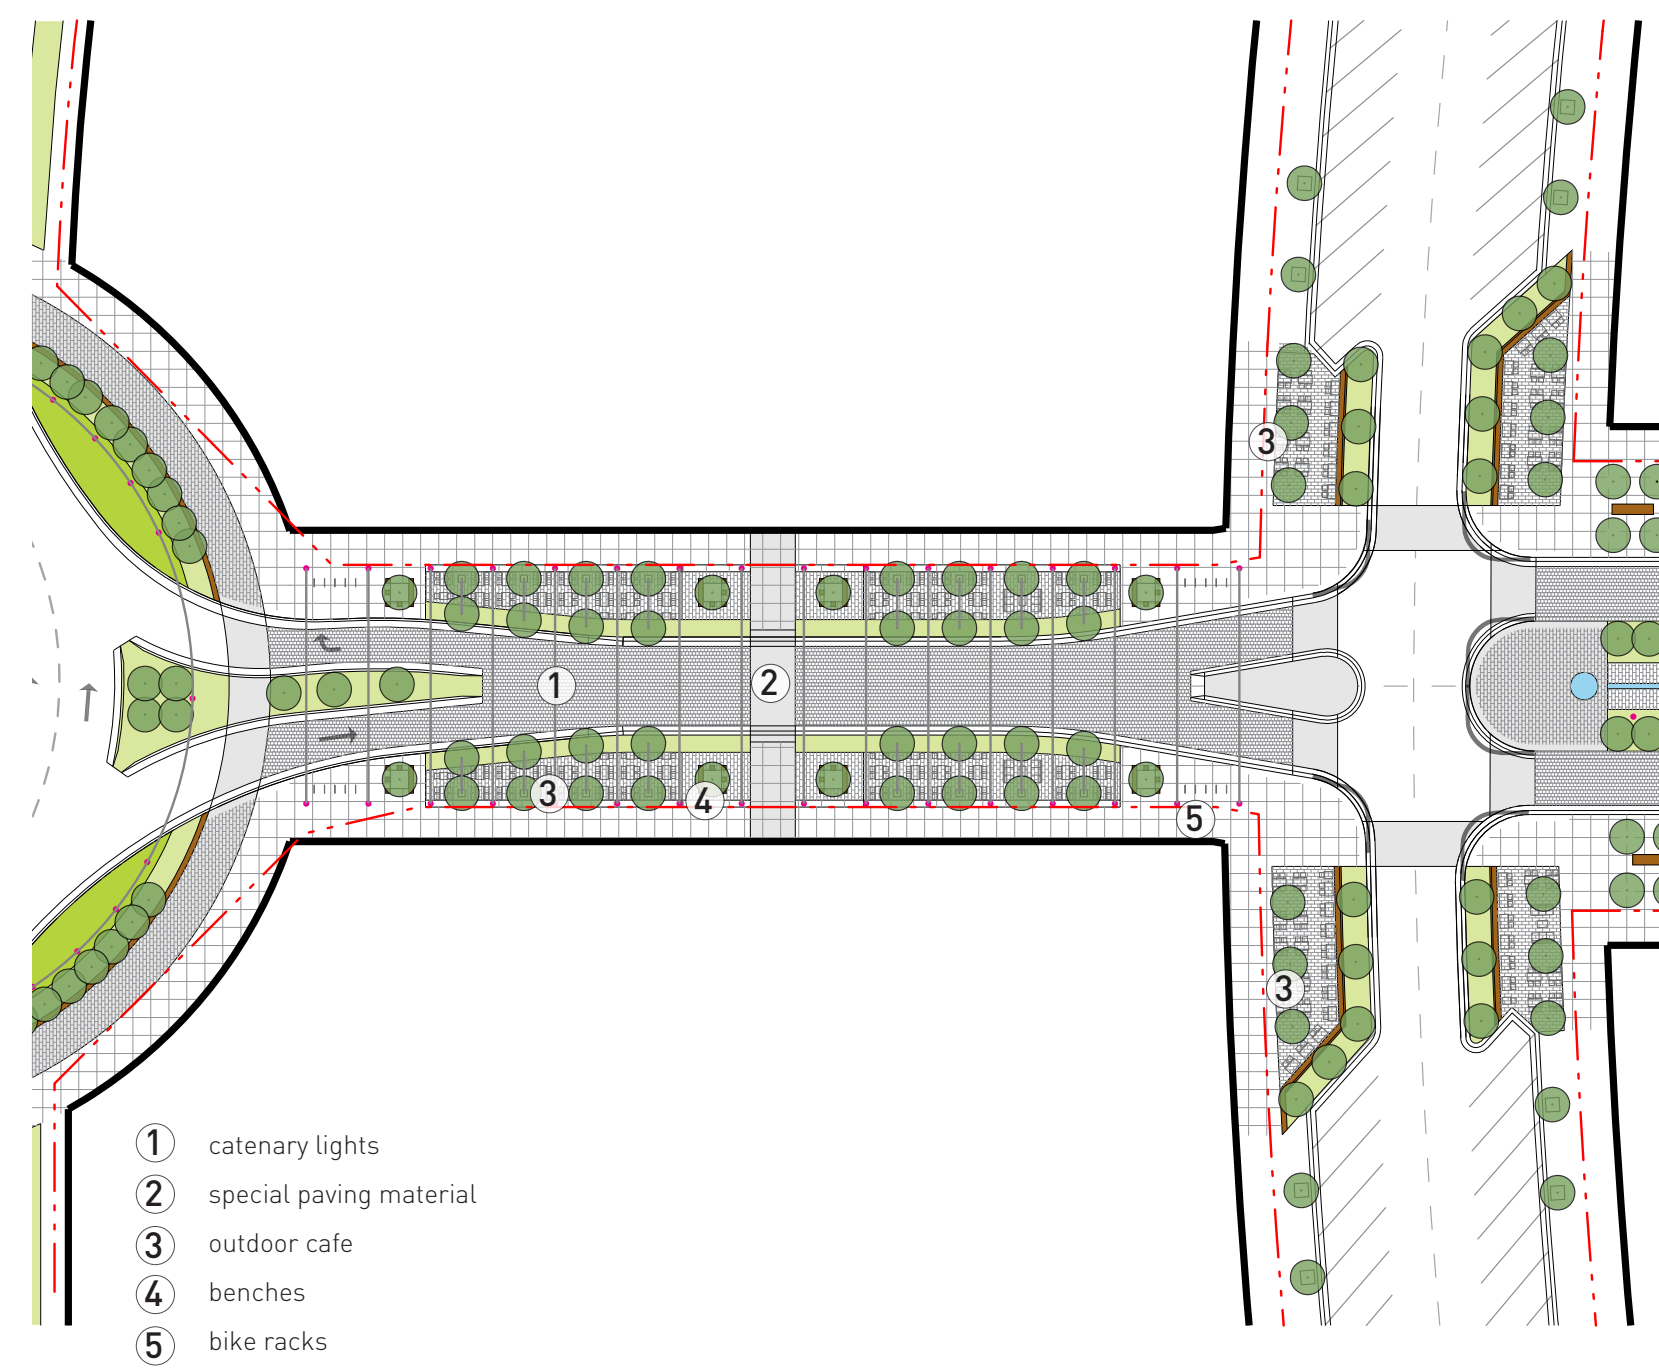


- ① catenary lights
- ② special paving material
- ③ outdoor cafe
- ④ benches
- ⑤ bike racks

50'

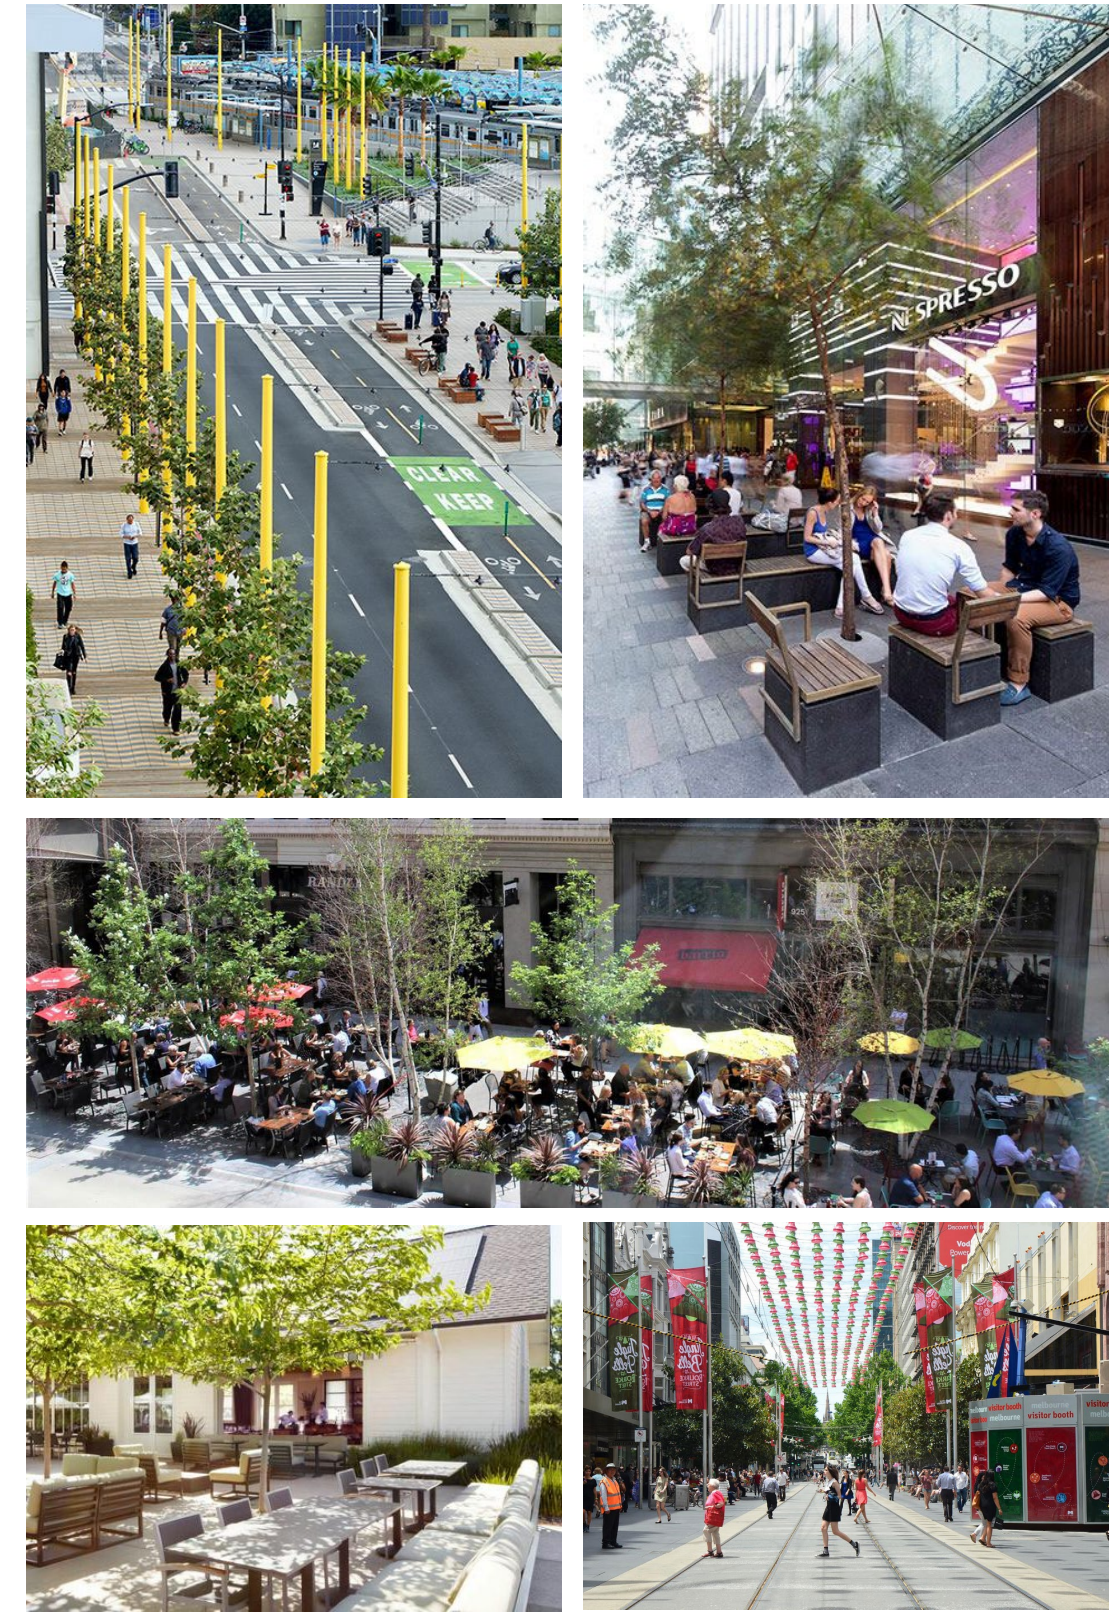

RELAX

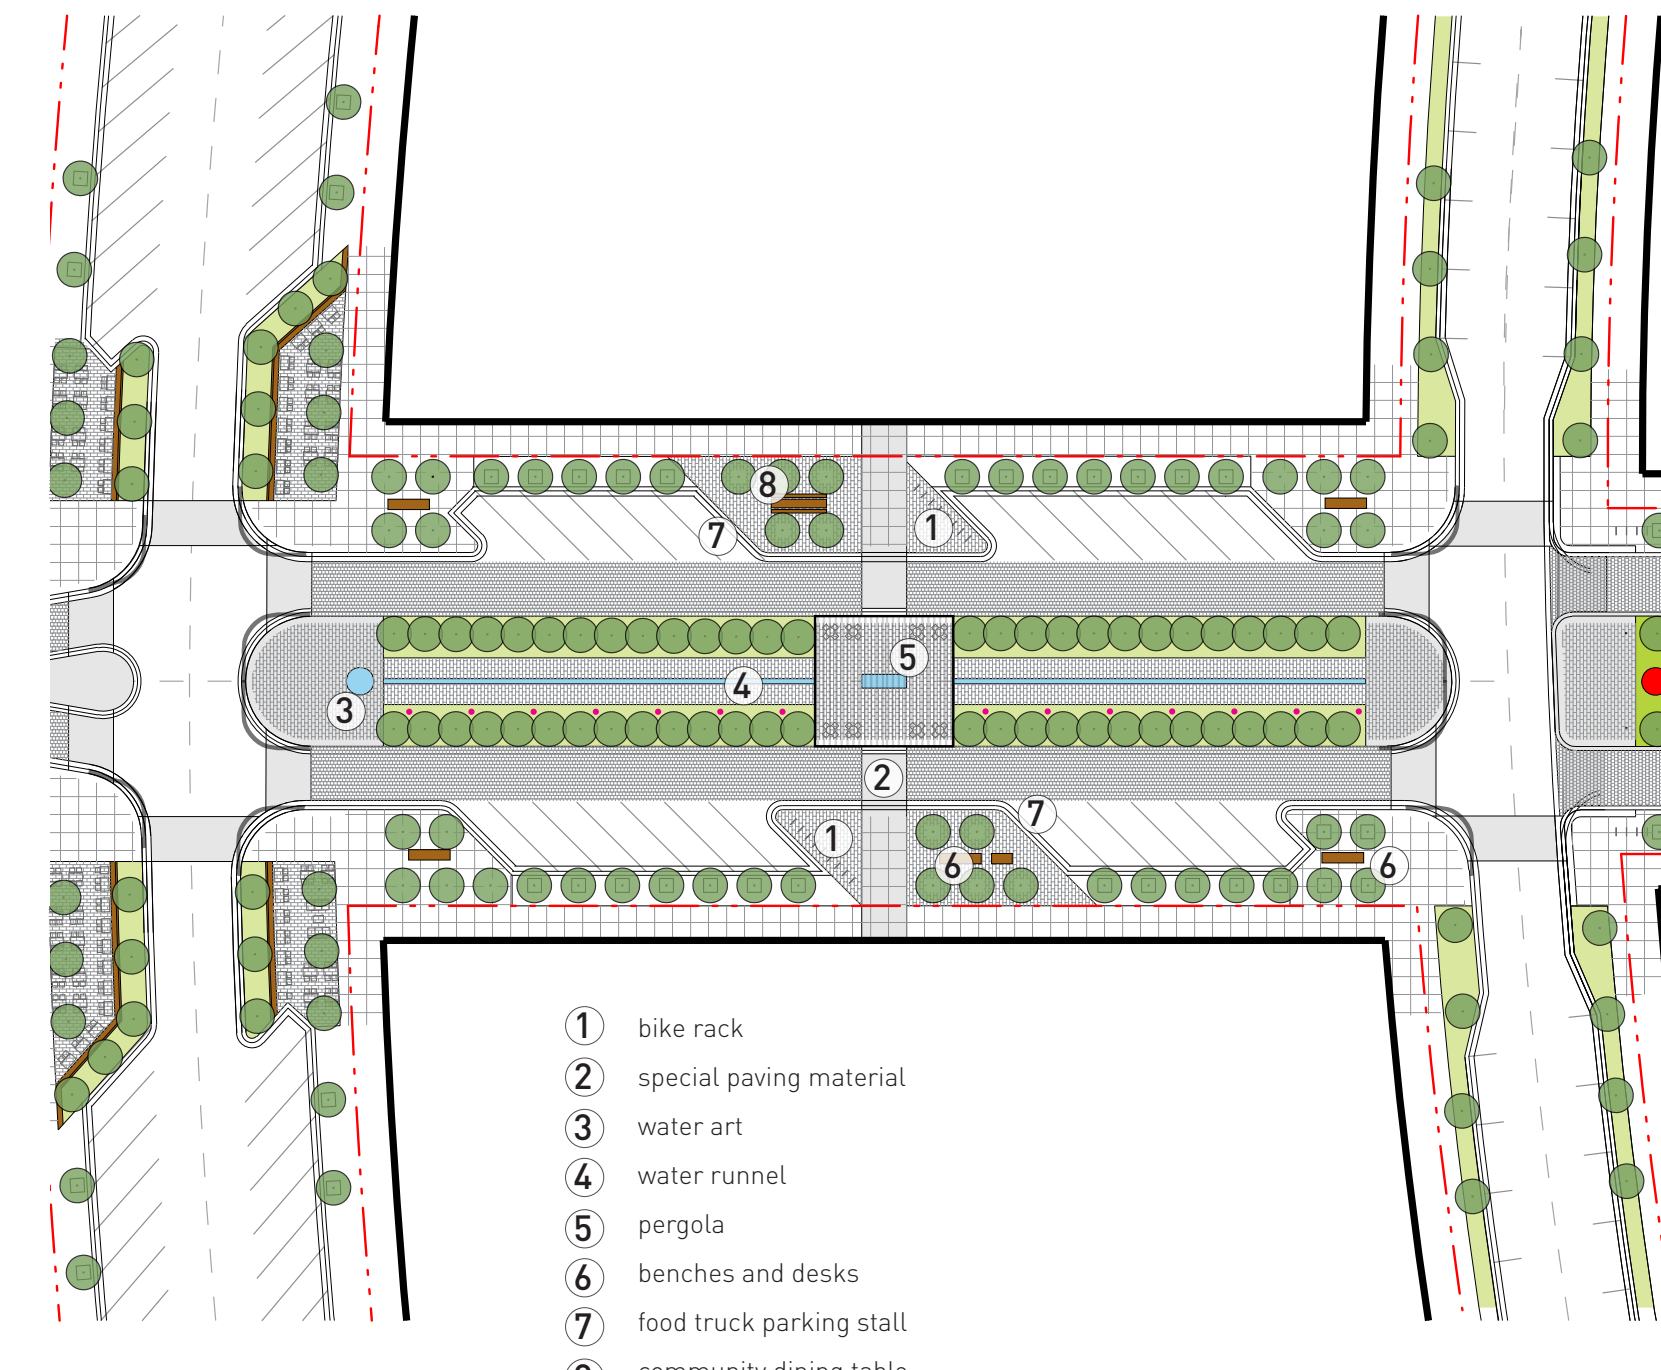


- ① bike rack
- ② special paving material
- ③ water art
- ④ water runnel
- ⑤ pergola
- ⑥ benches and desks
- ⑦ food truck parking stall
- ⑧ community dining table

50'




GATHER

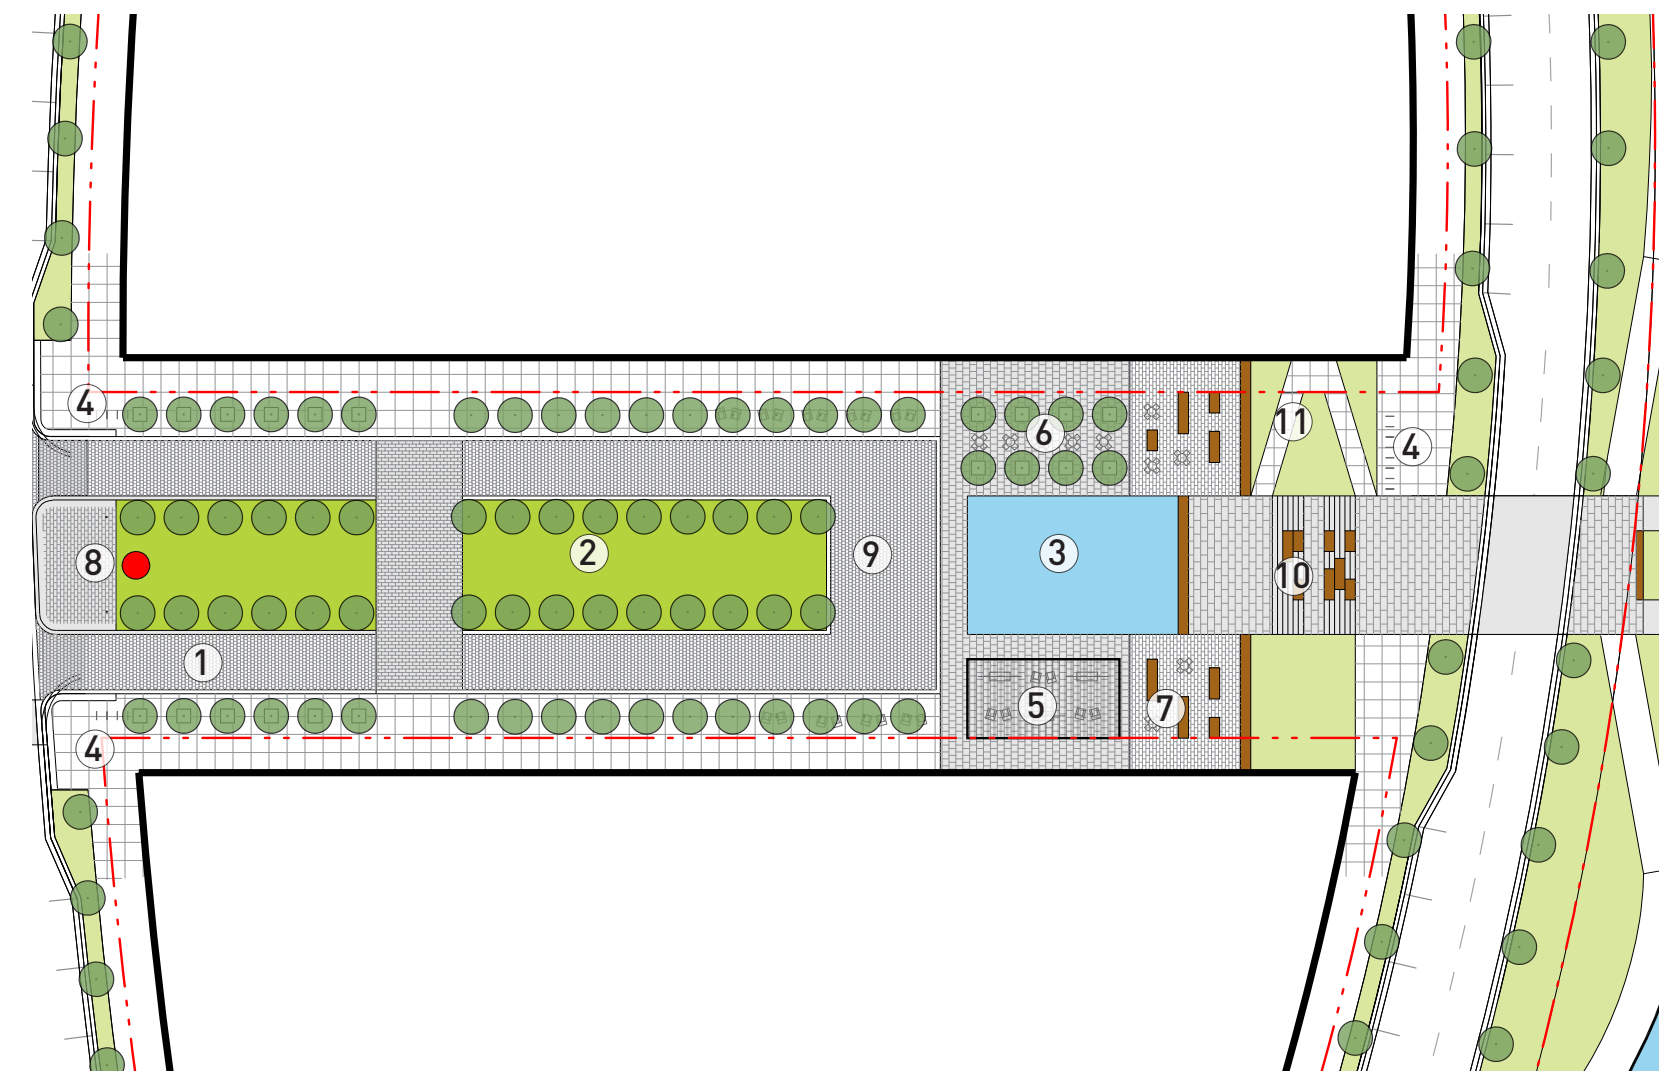


- ① curbless street
- ② lawn
- ③ water feature
- ④ bike racks
- ⑤ pergola with swings
- ⑥ allee
- ⑦ benches
- ⑧ art
- ⑨ drop off plaza
- ⑩ grand stairs
- ⑪ ramp

50'

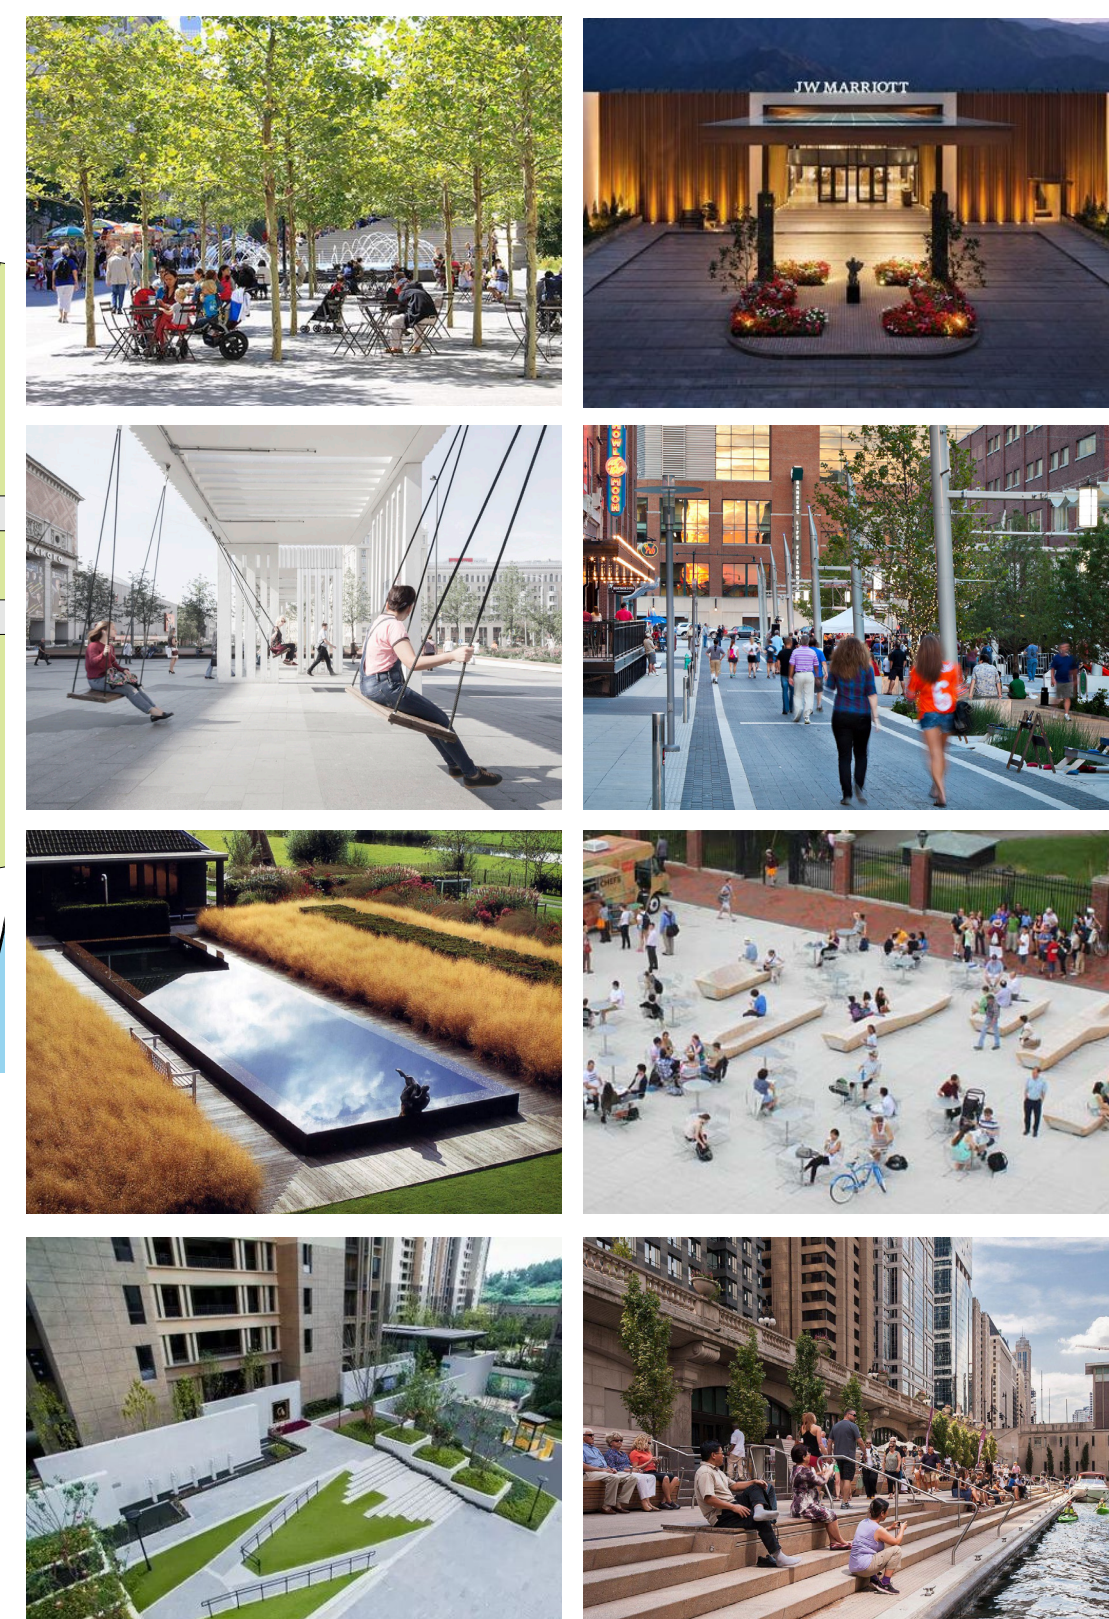

CONNECT

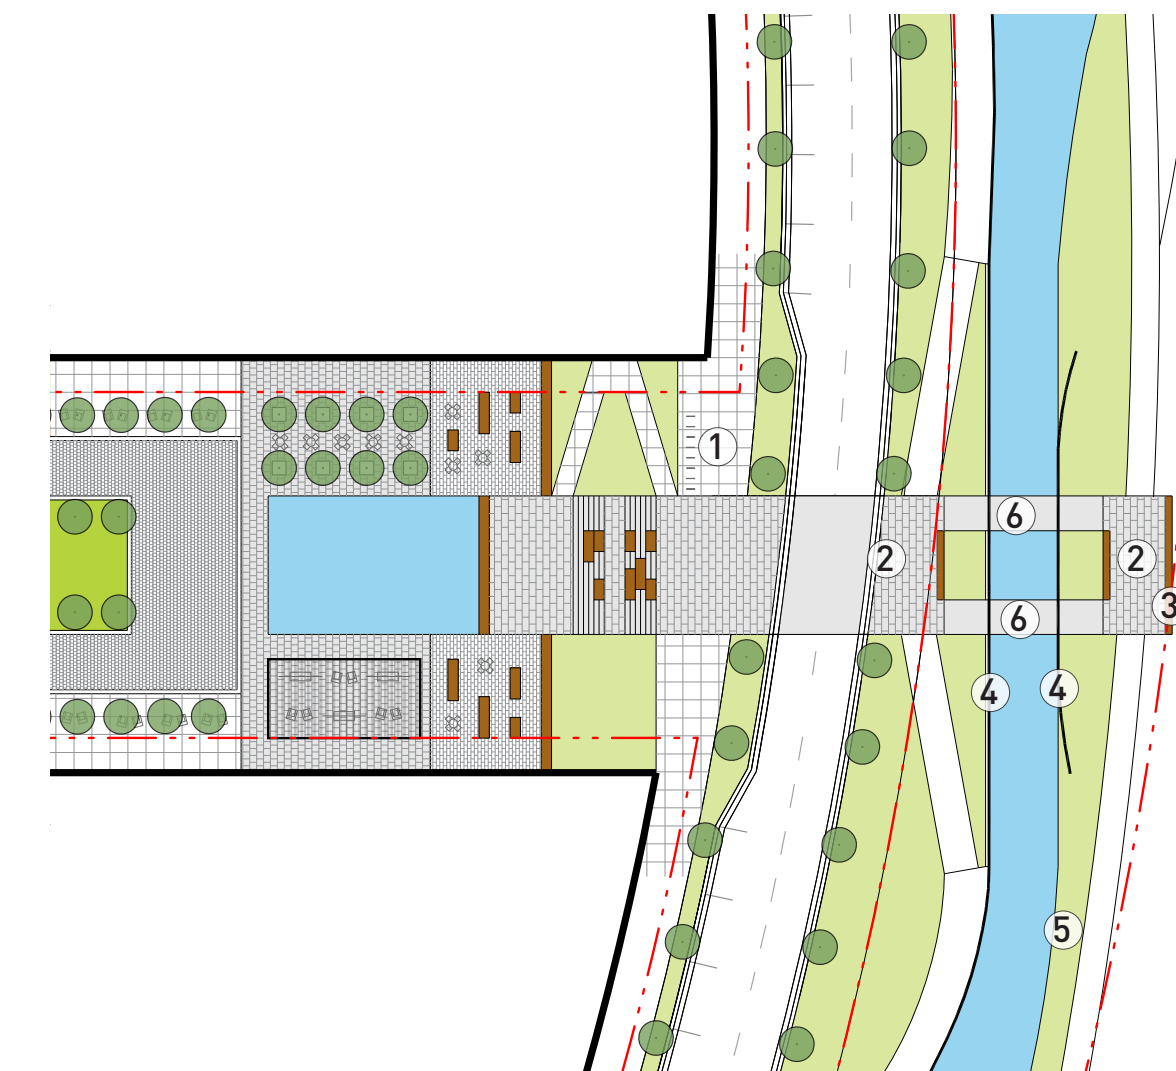

- ① bike racks
- ② plaza
- ③ benches
- ④ hard edge
- ⑤ soft edge
- ⑥ bridge

50'

